

WSJS

2/5/99 REVISED PER OWNERS DIM.

WSJS ARCHITECTS
 755 NEW YORK AVE. HUNTINGTON, N.Y.
 (516) 351-1999

ARCHITECTURE INTERIORS PLANNING

THIS PLAN AND ALL INSTRUMENTS
 HEREON ARE THE PROPERTY OF
 ARCHITECTS AND ENGINEERS
 FOR THE ARCHITECT FIRM'S CLIENTS.
 THE CONTRACTOR SHALL VERIFY ALL
 FIELD CONDITIONS AND BE
 RESPONSIBLE FOR THE ACCURACY
 QUANTITY OF WORK. NO ALLOWANCES
 SHALL BE MADE IN REFERENCE TO
 THIS PLAN OR INSTRUMENTS
 REFLECTED ON HIS PART.

CERT. NO.

PROJECT NAME
 PROPOSED ALTERATION FOR
**MY GYM /
 COUNTRYWIDE**
 SHREWSBURY PLAZA
 SHREWSBURY, N.J.

DRAWING TITLE
**FLOOR PLAN
 REF. CLG. PLAN**


DRAWN BY JS DRAWING NUMBER

CHKD BY


DATE

PROJ # A-1

SCALE

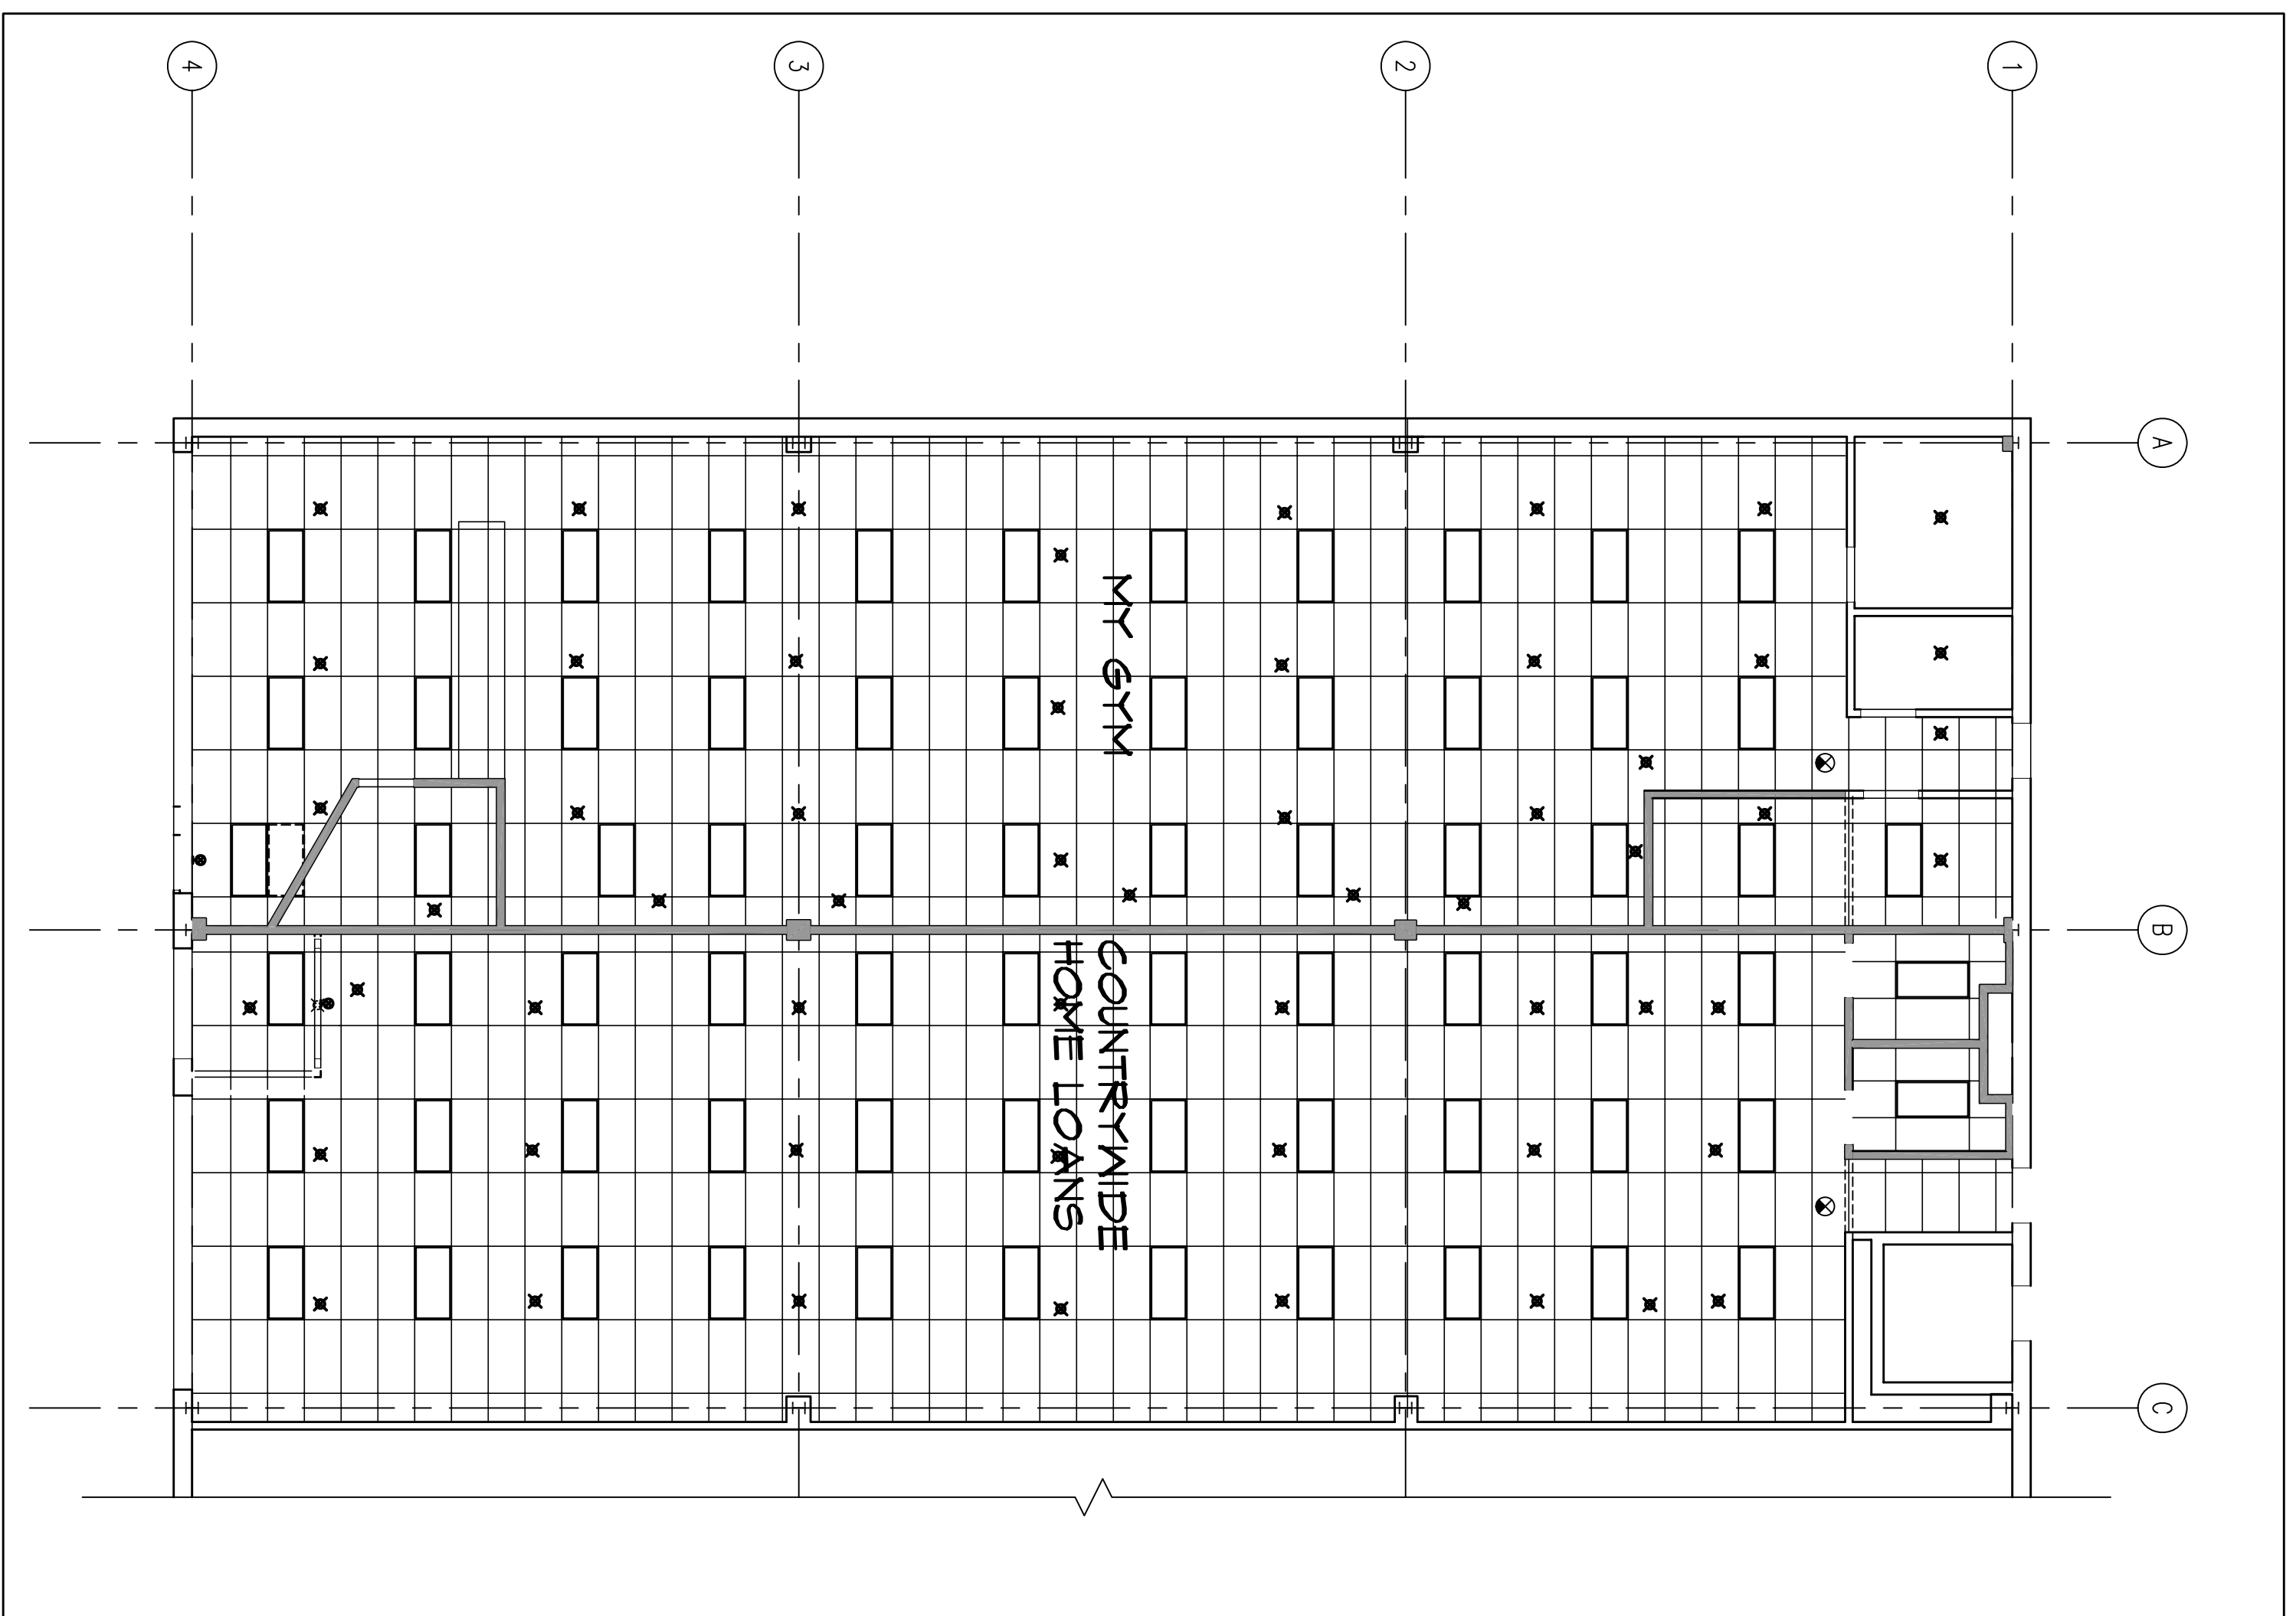

2 REFLECTED CEILING PLAN
 1/8"=1'-0"

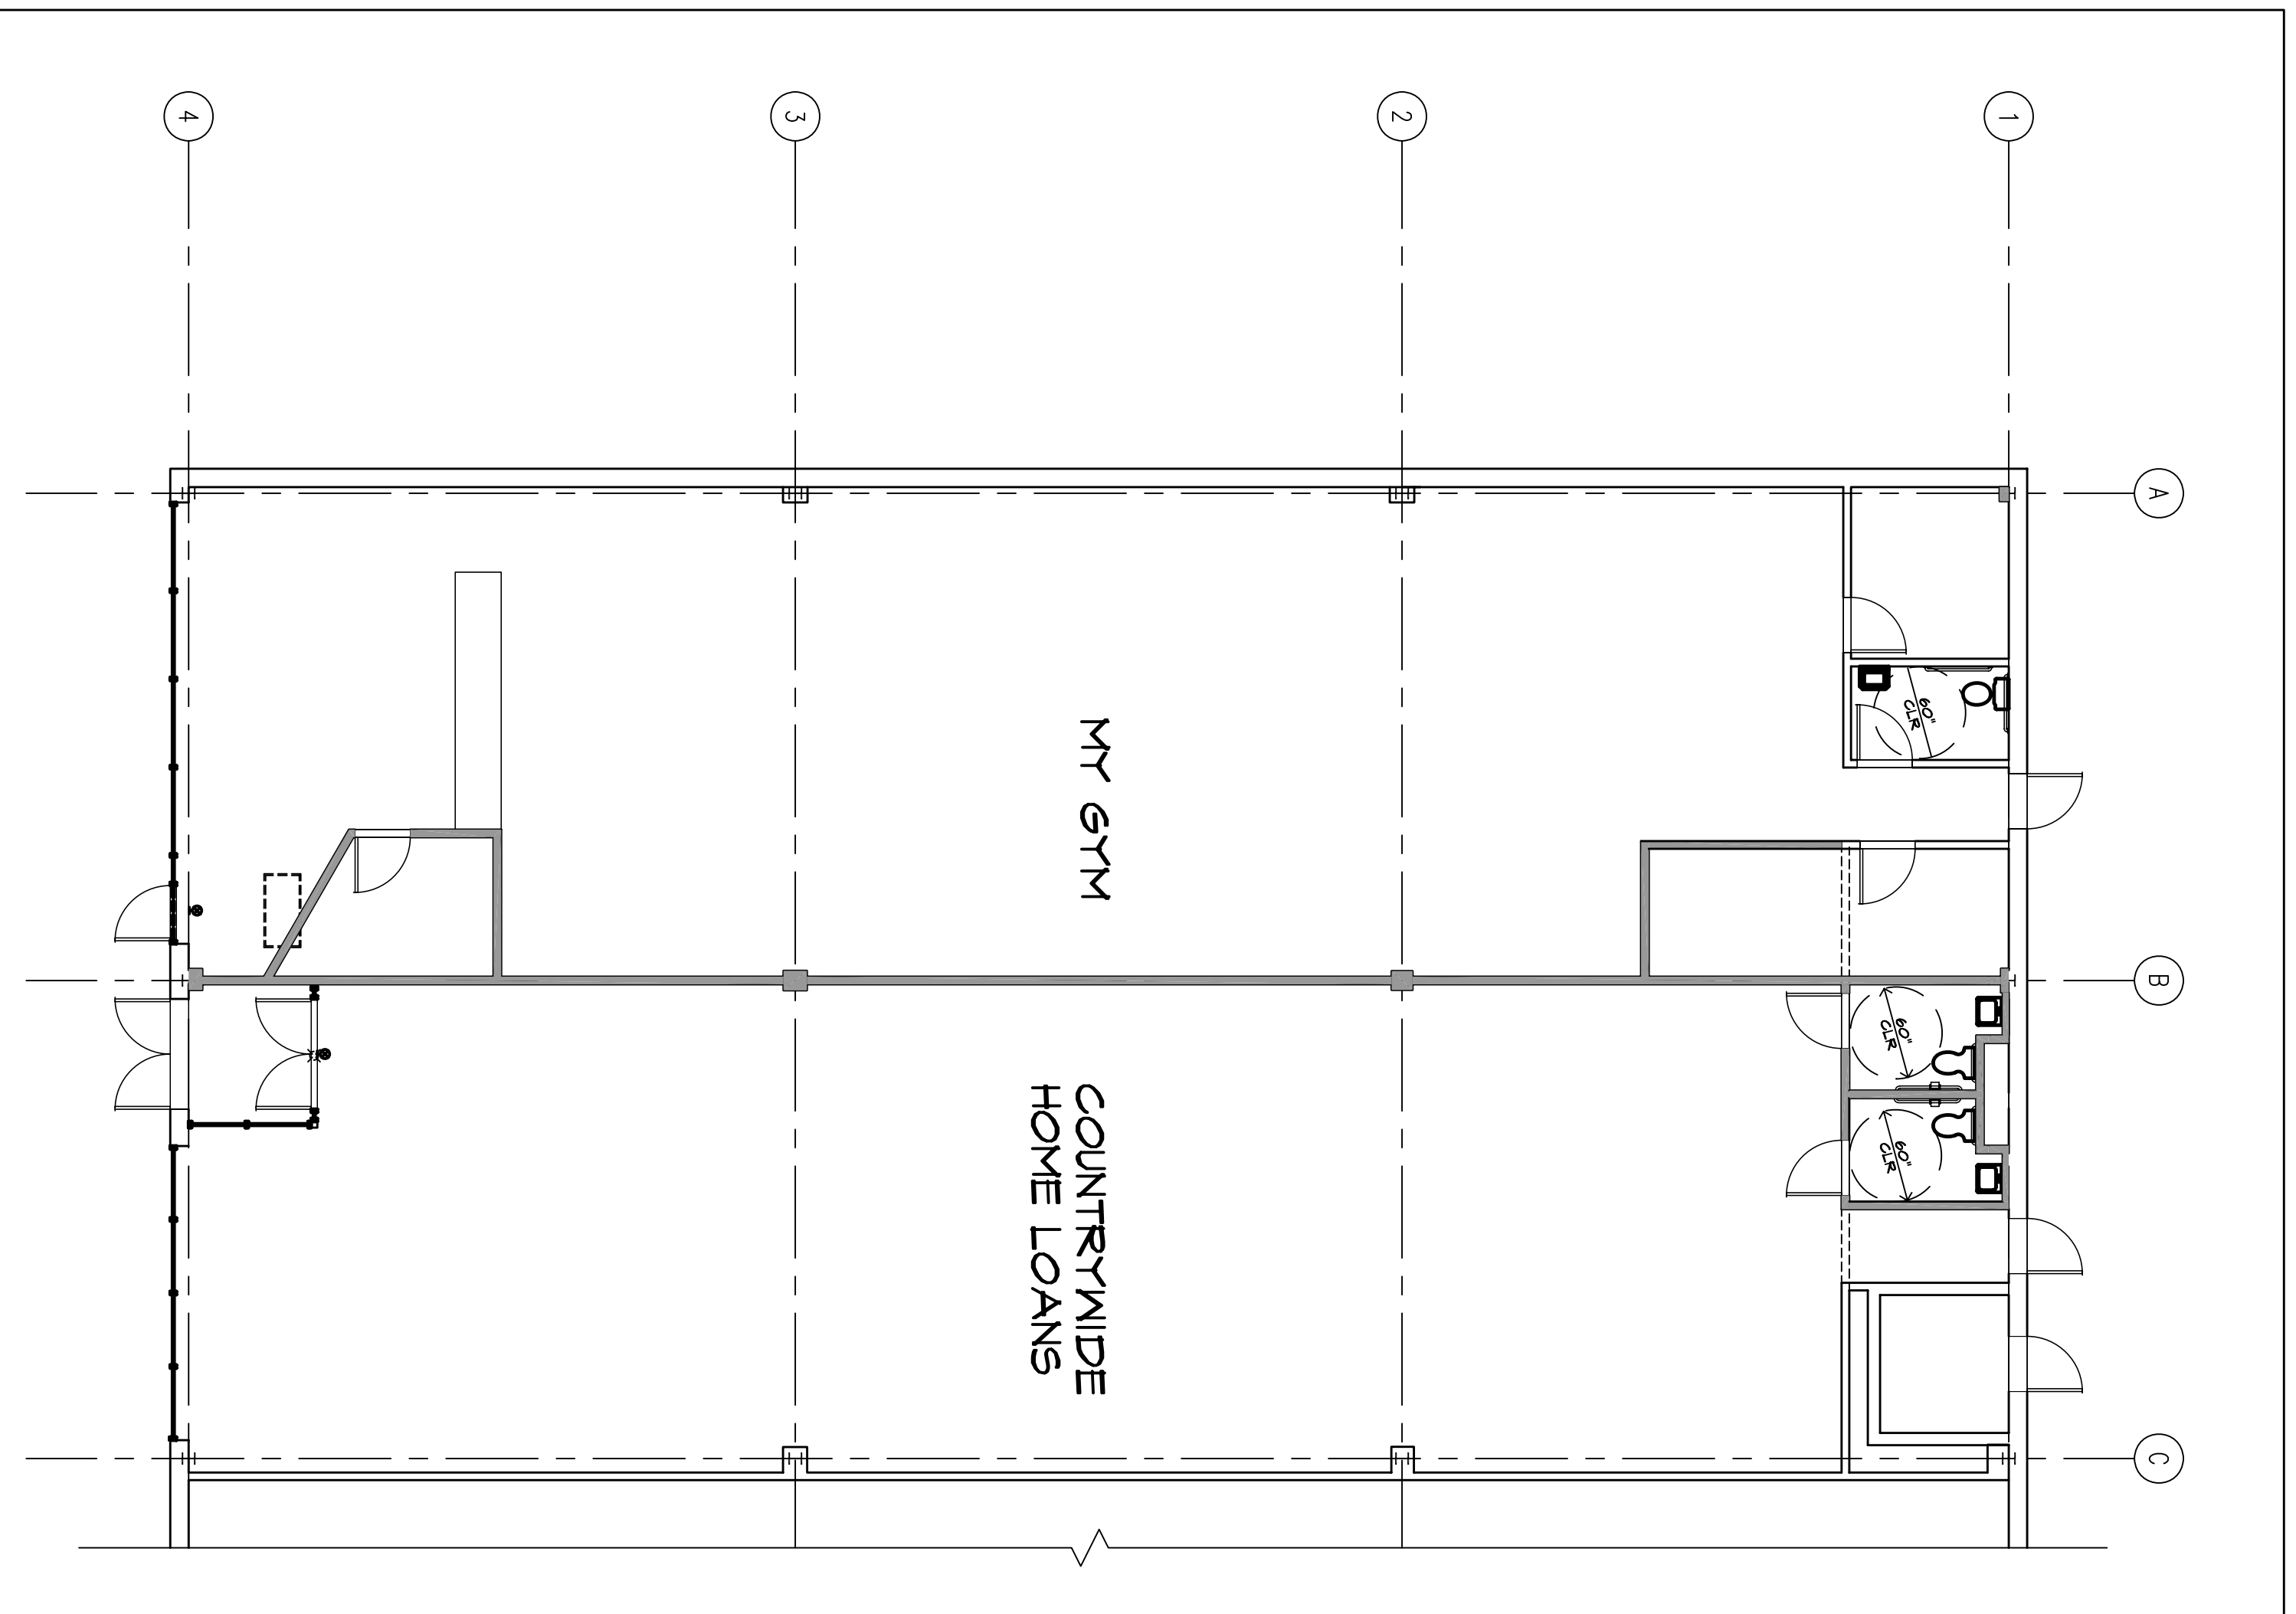

1 CONSTRUCTION PLAN
 1/8"=1'-0"

NOTE: THE DIMENSION HAVE NOT
 BEEN FILED VERIFIED