


**SEE CANOPY RENO. DRAWINGS (PROJ. 6674.00)**  
**SEE CANOPY RENO. DRAWINGS (PROJ. 6674.00)**  
**FLOOR PLAN**  
 SCALE: 1/8" = 1'-0"

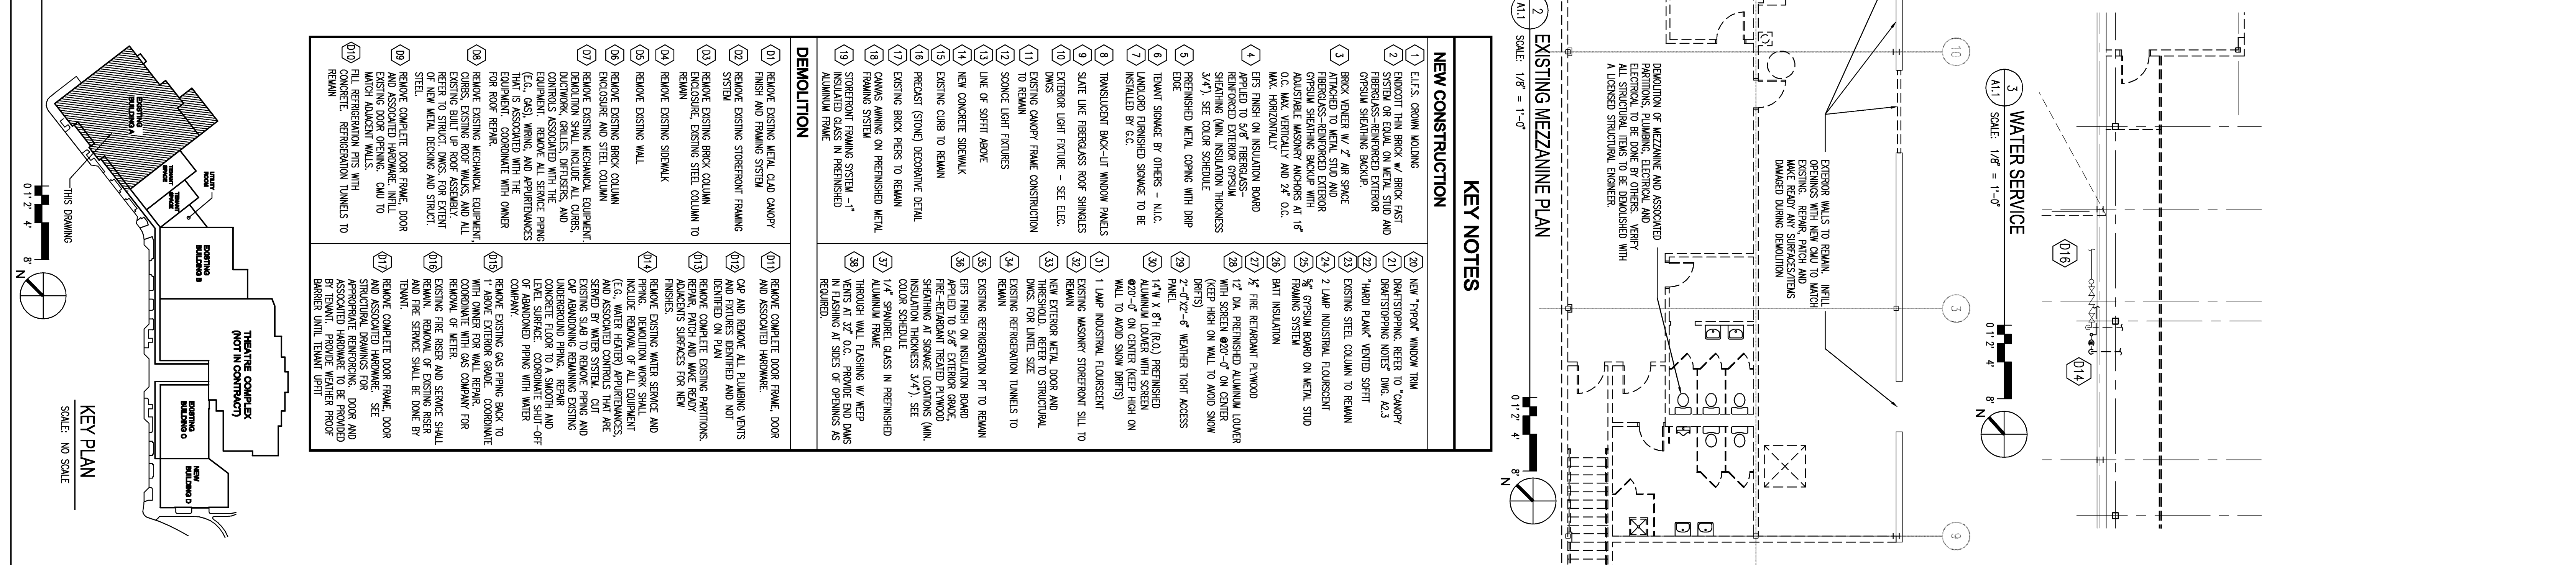

<p><b>KEY PLAN</b> SCALE: 1/8" = 1'-0"</p>	<p><b>KEY NOTES</b></p> <p><b>NEW CONSTRUCTION</b></p> <ol style="list-style-type: none"> <li>1. E.T.S. CONCRETE WALLS</li> <li>2. E.T.S. CONCRETE WALLS</li> <li>3. E.T.S. CONCRETE WALLS</li> <li>4. E.T.S. CONCRETE WALLS</li> <li>200. E.T.S. CONCRETE WALLS</li> </ol>	<p><b>NOTICE</b></p> <p>THIS DOCUMENT IS THE PROPERTY OF RICHARD L. BOWEN + ASSOCIATES INC. IT IS TO BE USED ONLY FOR THE PROJECT AND SITE SPECIFICALLY IDENTIFIED HEREIN. IT IS NOT TO BE REPRODUCED, COPIED, OR TRANSMITTED IN ANY FORM OR BY ANY MEANS, ELECTRONIC OR MECHANICAL, INCLUDING PHOTOCOPYING, RECORDING, OR BY ANY INFORMATION STORAGE AND RETRIEVAL SYSTEM, WITHOUT THE WRITTEN PERMISSION OF RICHARD L. BOWEN + ASSOCIATES INC.</p>	<p><b>RICHARD L. BOWEN + ASSOCIATES INC.</b></p> <p>12000 Shaker Boulevard   Cleveland, Ohio 44120          Phone: (216) 491-8300   Fax: (216) 491-8053          www.rba.com   email@rba.com</p>	<p><b>NATIONAL REALTY &amp; DEVELOPMENT CORP.</b></p> <p>3 MANHATTENVILLE ROAD          PURCHASE, NEW YORK 10577-2116          PHONE: (914) 694-4444 FAX: (914) 694-5448</p>	<p><b>DATE</b> 12/18/08</p> <p><b>NO.</b> 07/20/07 Rev. A</p> <p><b>DESCRIPTION</b> 10/17/07 FINAL REVIEW</p> <p><b>ISSUED FOR PROJECT</b> 11/20/07</p> <p><b>DESIGNED BY</b> JEB</p> <p><b>DRAWN BY</b> JEB</p> <p><b>CHECKED BY</b> JEB</p> <p><b>SCALE</b> 1/8" = 1'-0"</p>
					<p><b>COOPER TOWNE CENTER - LA Fitness-</b>          SOMERDALE, NEW JERSEY</p> <p><b>FLOOR PLAN</b></p>