


1 ENLARGED READING ROOM AREA

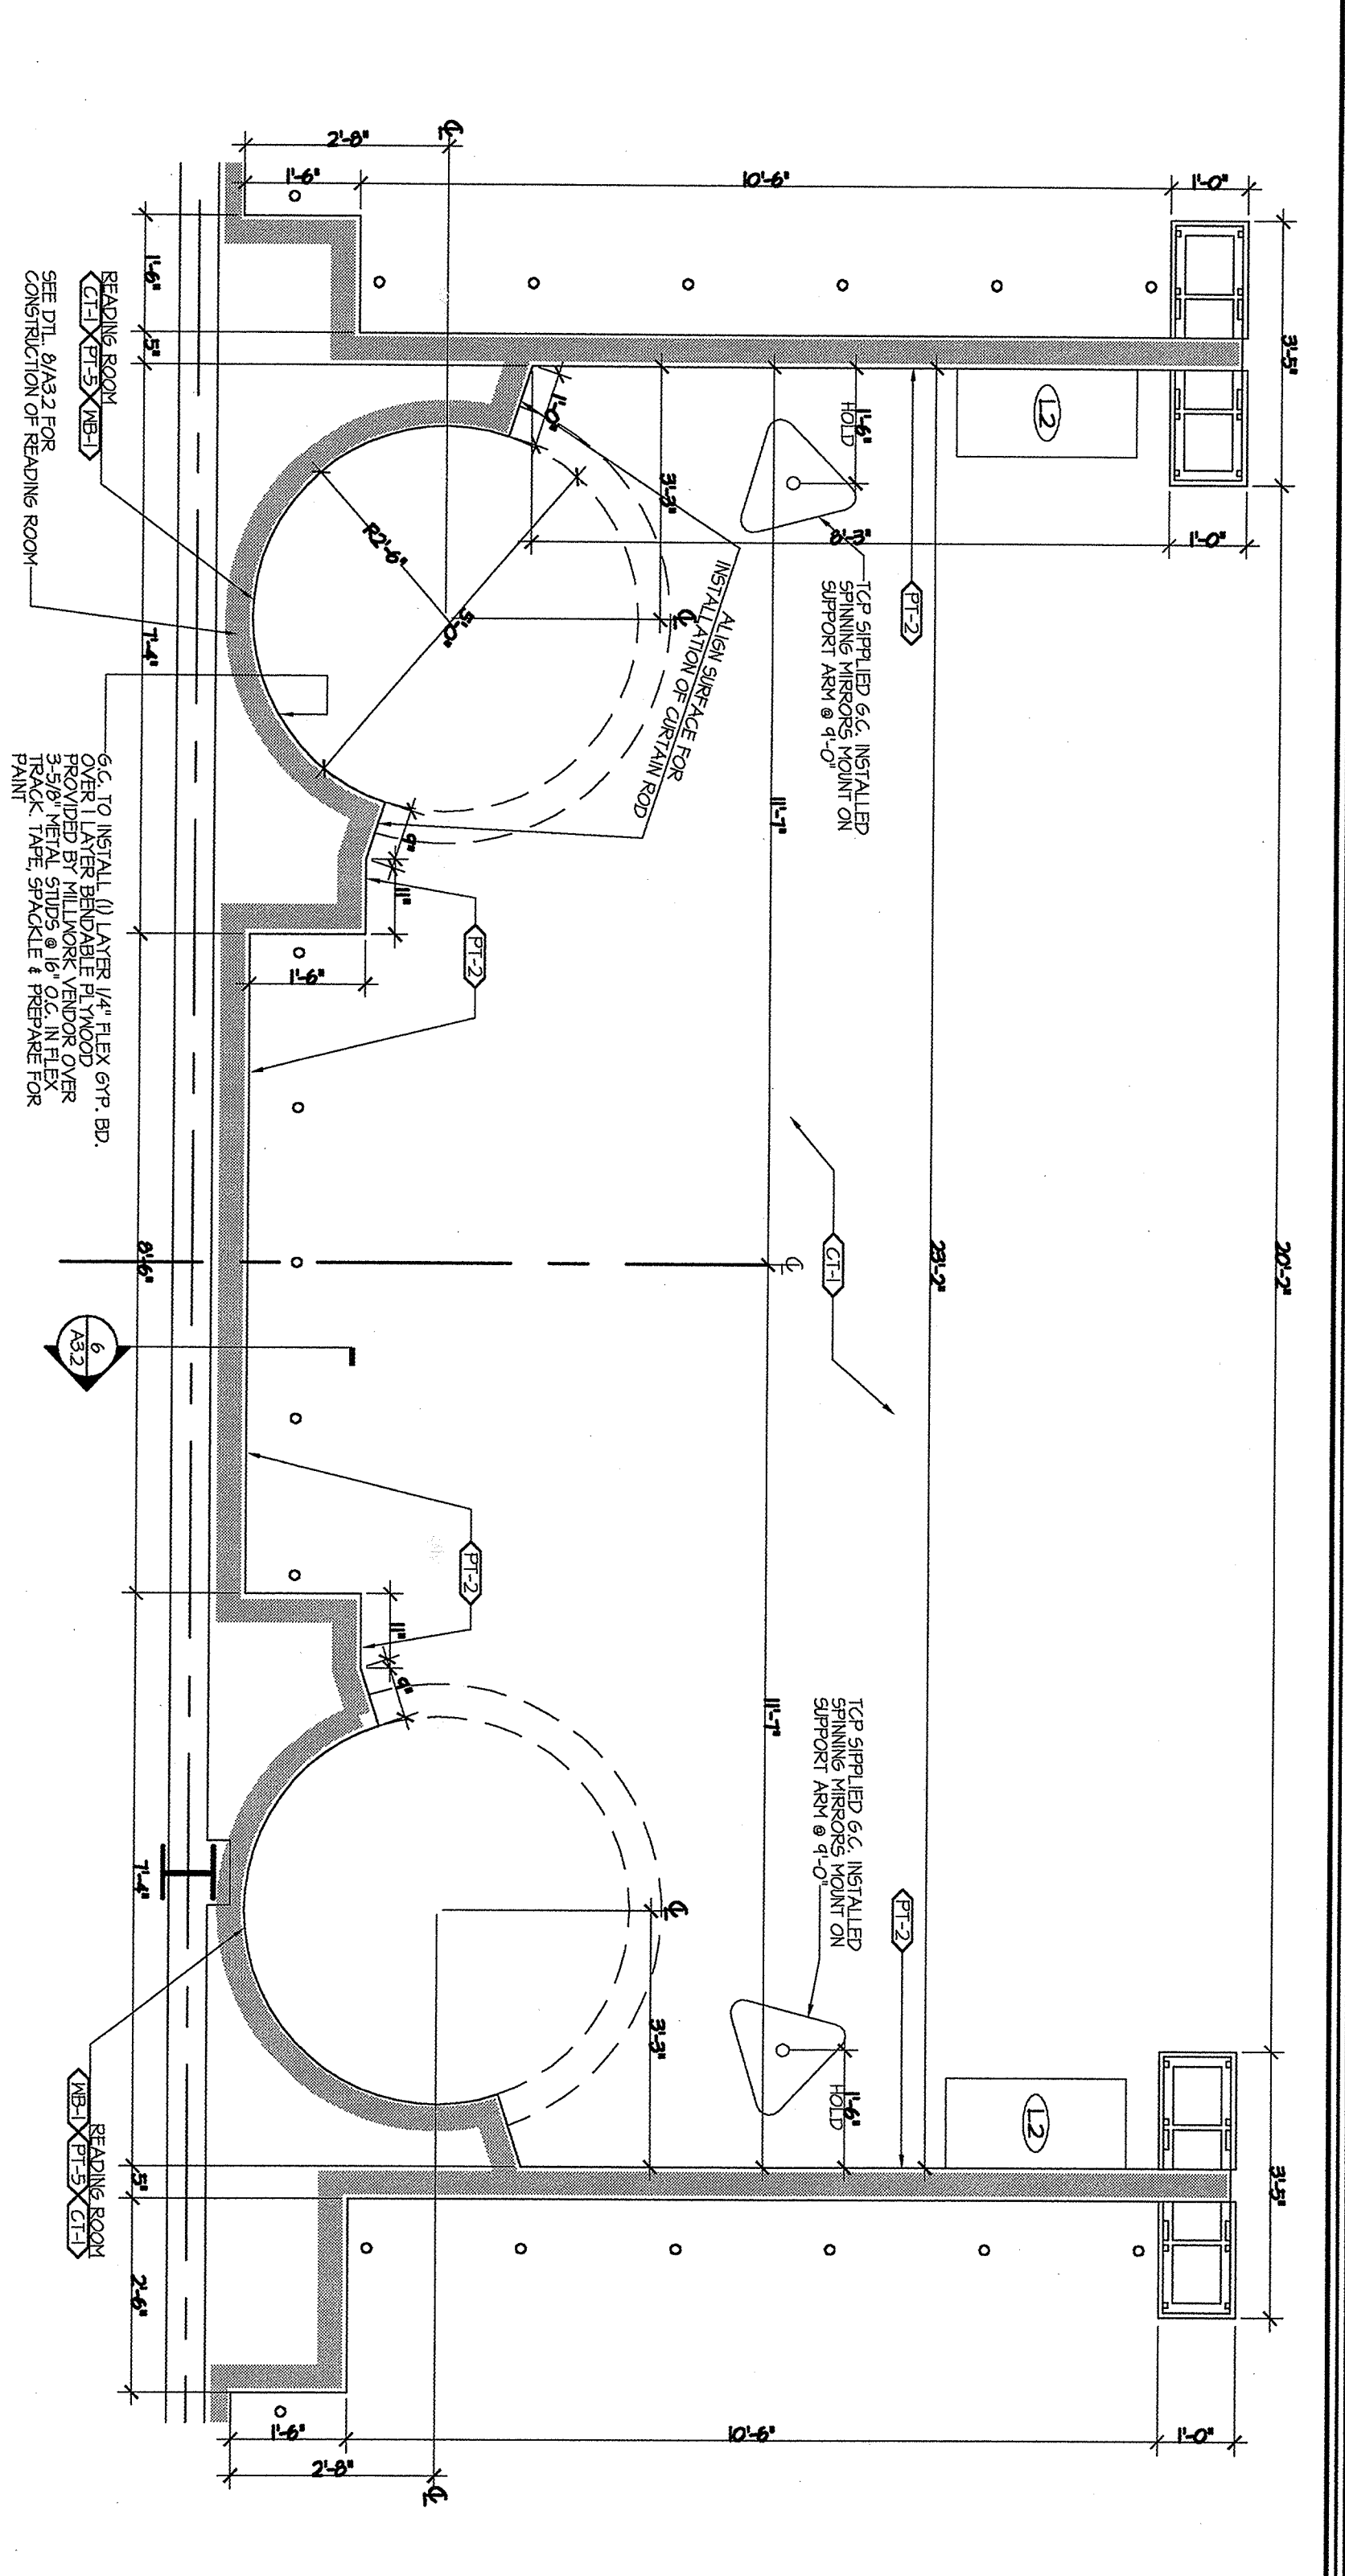

PARTITION LEGEND

- 1 EXIST. GLASS PARTITION WITH 1/2" ALUMINUM FINISH. SEE DETAIL 101 FOR FINISH AND REPAIR AS REQUIRED TO MATCH ADJACENT PARTITIONS.
- 2 NEW 1/2" ALUMINUM FINISH GLASS PARTITION WITH 1/2" ALUMINUM FINISH. SEE DETAIL 101 FOR FINISH AND REPAIR AS REQUIRED TO MATCH ADJACENT PARTITIONS.
2. ALL Gypsum BOARD TO BE 5/8" TYPE "X" UNLESS NOTED OTHERWISE.

2 ENLARGED READING ROOM AREA

TRICARICO
 Theater Architecture and Design PC
 300 Valley Road, Wayne, NJ 07470
 T (973) 692-0222 F (973) 692-0223
 www.tricarico.com

NICHOLAS J. TRICARICO
 ARCHITECT

LA	2005	LA	2005	LA	2005	LA	2005	LA	2005
CA	2005	CA	2005	CA	2005	CA	2005	CA	2005
FL	2005	FL	2005	FL	2005	FL	2005	FL	2005
GA	2005	GA	2005	GA	2005	GA	2005	GA	2005
IL	2005	IL	2005	IL	2005	IL	2005	IL	2005
IN	2005	IN	2005	IN	2005	IN	2005	IN	2005
MD	2005	MD	2005	MD	2005	MD	2005	MD	2005
MA	2005	MA	2005	MA	2005	MA	2005	MA	2005
MI	2005	MI	2005	MI	2005	MI	2005	MI	2005
MO	2005	MO	2005	MO	2005	MO	2005	MO	2005
NC	2005	NC	2005	NC	2005	NC	2005	NC	2005
ND	2005	ND	2005	ND	2005	ND	2005	ND	2005
OH	2005	OH	2005	OH	2005	OH	2005	OH	2005
OK	2005	OK	2005	OK	2005	OK	2005	OK	2005
OR	2005	OR	2005	OR	2005	OR	2005	OR	2005
PA	2005	PA	2005	PA	2005	PA	2005	PA	2005
RI	2005	RI	2005	RI	2005	RI	2005	RI	2005
SC	2005	SC	2005	SC	2005	SC	2005	SC	2005
SD	2005	SD	2005	SD	2005	SD	2005	SD	2005
TN	2005	TN	2005	TN	2005	TN	2005	TN	2005
TX	2005	TX	2005	TX	2005	TX	2005	TX	2005
VA	2005	VA	2005	VA	2005	VA	2005	VA	2005
VT	2005	VT	2005	VT	2005	VT	2005	VT	2005
WA	2005	WA	2005	WA	2005	WA	2005	WA	2005
WI	2005	WI	2005	WI	2005	WI	2005	WI	2005
WV	2005	WV	2005	WV	2005	WV	2005	WV	2005
WY	2005	WY	2005	WY	2005	WY	2005	WY	2005

3 OUTRIGGER DETAIL

THE CHILDREN'S PLACE
 HADLEY CENTER
 SOUTH PLAINFIELD, NJ

NICHOLAS J. TRICARICO ARCHITECT
 TRICARICO ARCHITECTURE AND DESIGN PC
 ARCHITECTURAL FLOOR PLAN

PROJECT NO. 50250
 SCALE 1/8" = 1'-0"
 DATE 06/02/05

DRAWN BY: ANIC
 CHECKED BY: NJT

DRAWING NO. A1.0

