



FLOOR PLAN

SCALE: 1/4" = 1'-0"

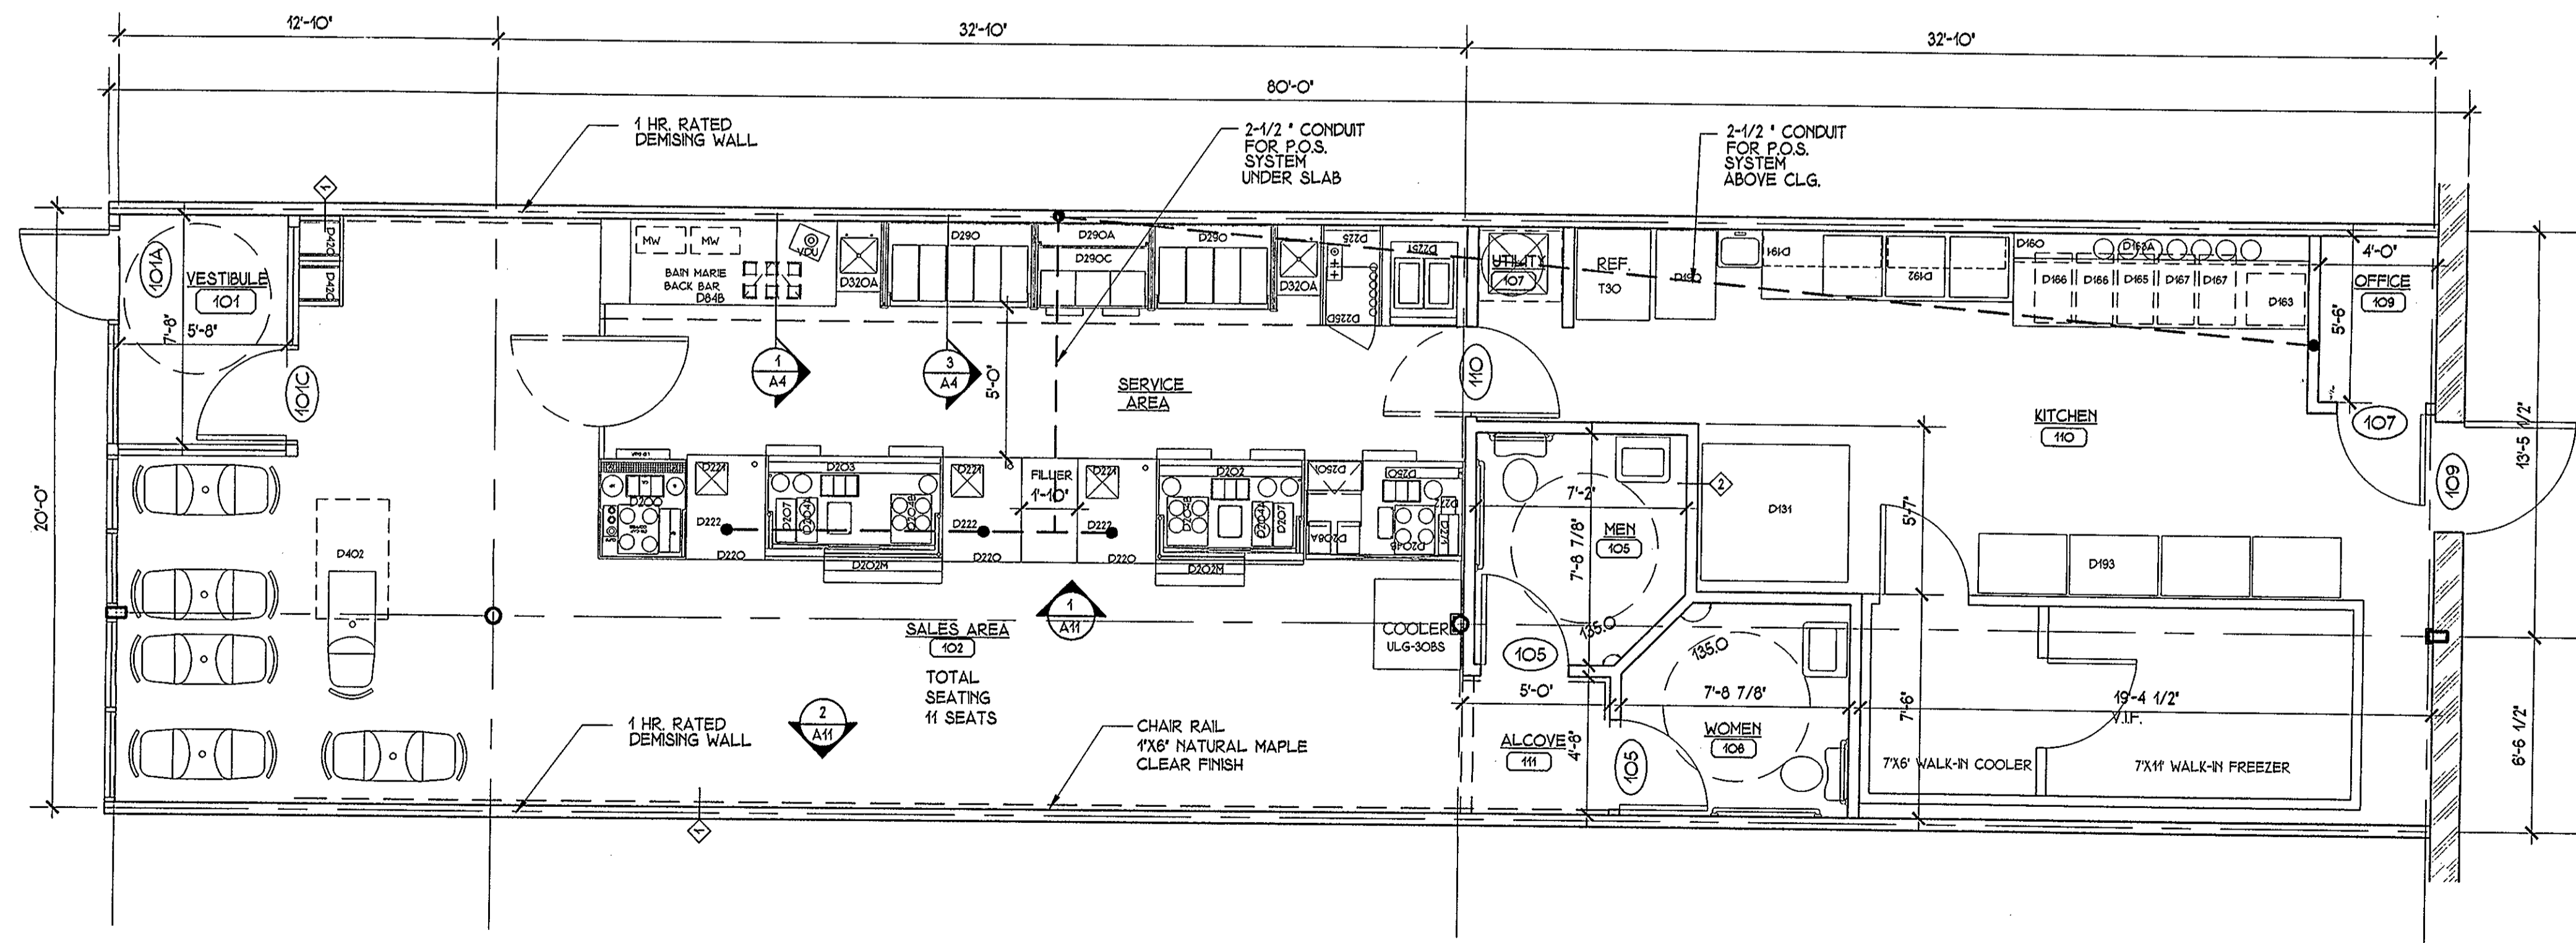

NEW FLOOR PLAN

SCALE: 1/4" = 1'-0"

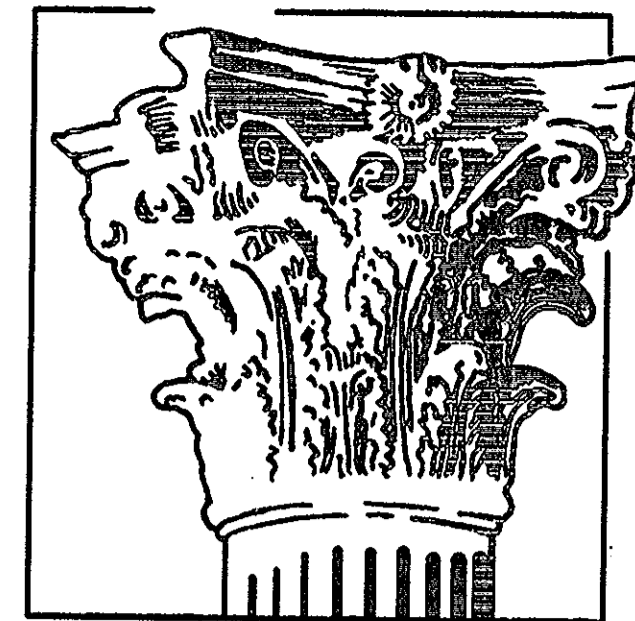


REVISIONS

PRELIMINARY PHASE
DUNKIN' DONUTS
 © DESIGN GROUP ARCHITECTURA, 1999

design group
Architectura
 suite 310
 155 polly road
 hackettstown, nj 07931
 201-343-5322
 fax 201-343-2760
 architecture
 interior design
 planning

Architectura
 PROPOSED
 DUNKIN' DONUTS
 AT
 ROUTE 57 MANSFIELD COMMONS
 HACKETTSTOWN, NJ

JOSE J. CARRALLO, R.A., P.P.
 NJ Architect: AI-09174
 NJ Planner: 3509

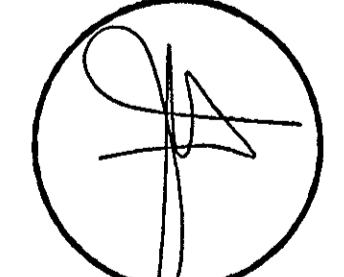

DRAWING TITLE
 EXIST. PLAN
 FLOOR PLAN

SCALE	AS NOTED	A1
DRAWN BY	A.H.E.	
DATE	7-15-99	OF
PROJECT NUMBER	99097	16