



Architects • Planners • Interiors
651 E. 4th Street Suite 500
Chattanooga, TN 37403
615-756-5046 FAX 615-756-8021

NORTHAMPTON CROSSINGS
PALMER TOWNSHIP & LOWER MAZARETH TOWNSHIP, PENNSYLVANIA
ALFORD / VANDERCRIF DEVELOPMENT
AN
CHATTAHOOCIA, TENNESSEE







sheet: SA-1

SEARS HARDWARE STORE #PH072

2/7/95	2/10/95
2/7/95	2/10/95


print distribution

- KEYED NOTES**
1. SHUT Faced concrete block by best block. Interior face painted block. Exterior face painted block. Block to be installed on a prepared concrete foundation. 
 2. INTERIOR PAINTED CONCRETE BLOCK WALL FULL COVERS WITH PREPARED DOWN INSULATION. 
 3. 2" NOMINAL HT. CONCRETE PARTITION TO UNDERFACE OF DECK, OR 2" O.C. 1-1/2" STUDS AT 16" O.C. 5/8" SIP ON EACH SIDE PRIME AND PAINT.
 4. INTERIOR FACE OF CONCRETE PARTITION TO UNDERFACE OF DECK, OR 2" O.C. 1-1/2" STUDS AT 16" O.C. 5/8" SIP ON EACH SIDE PRIME AND PAINT.
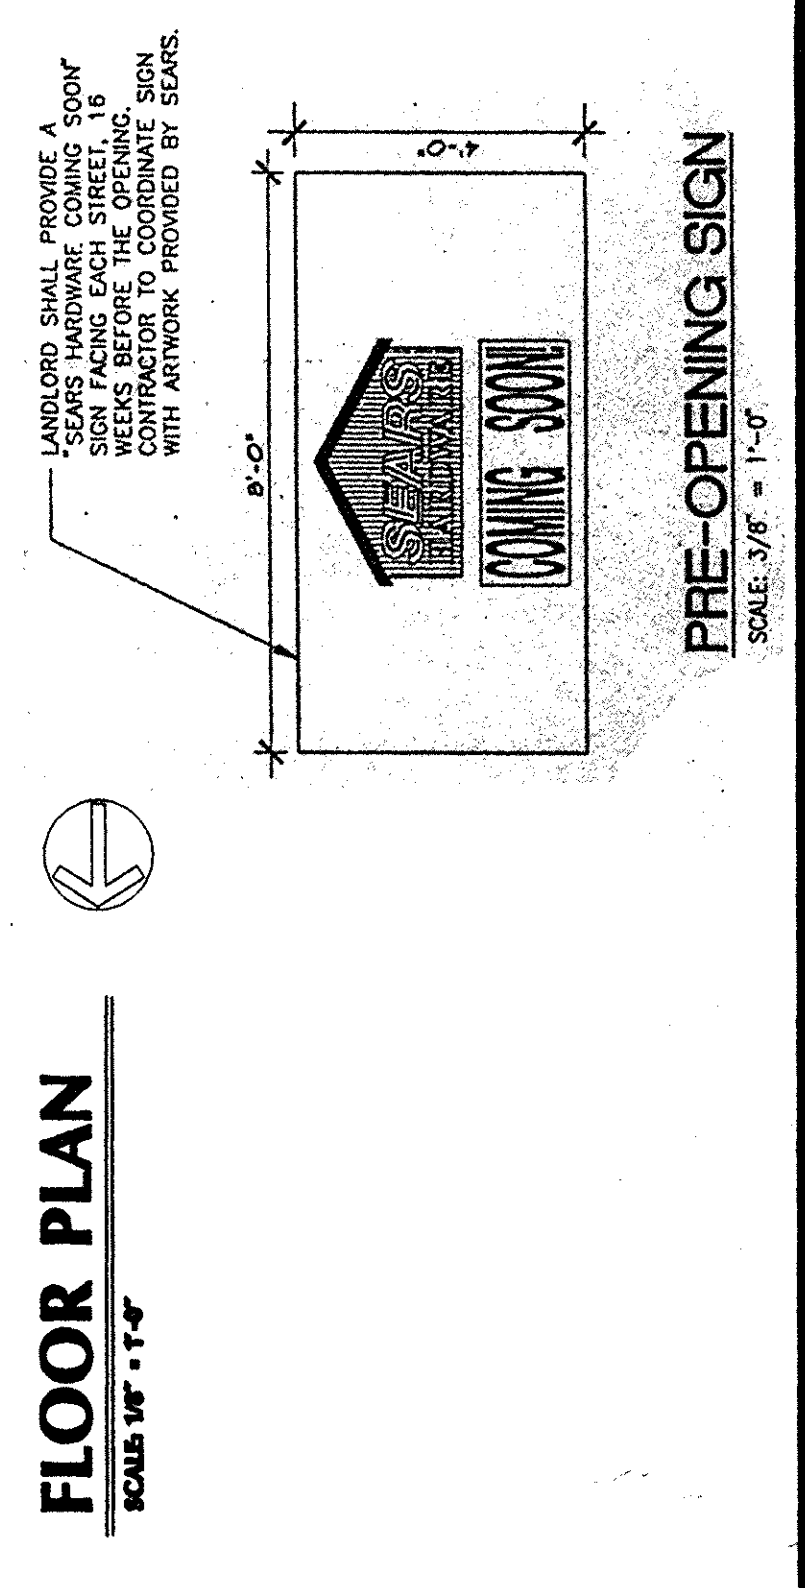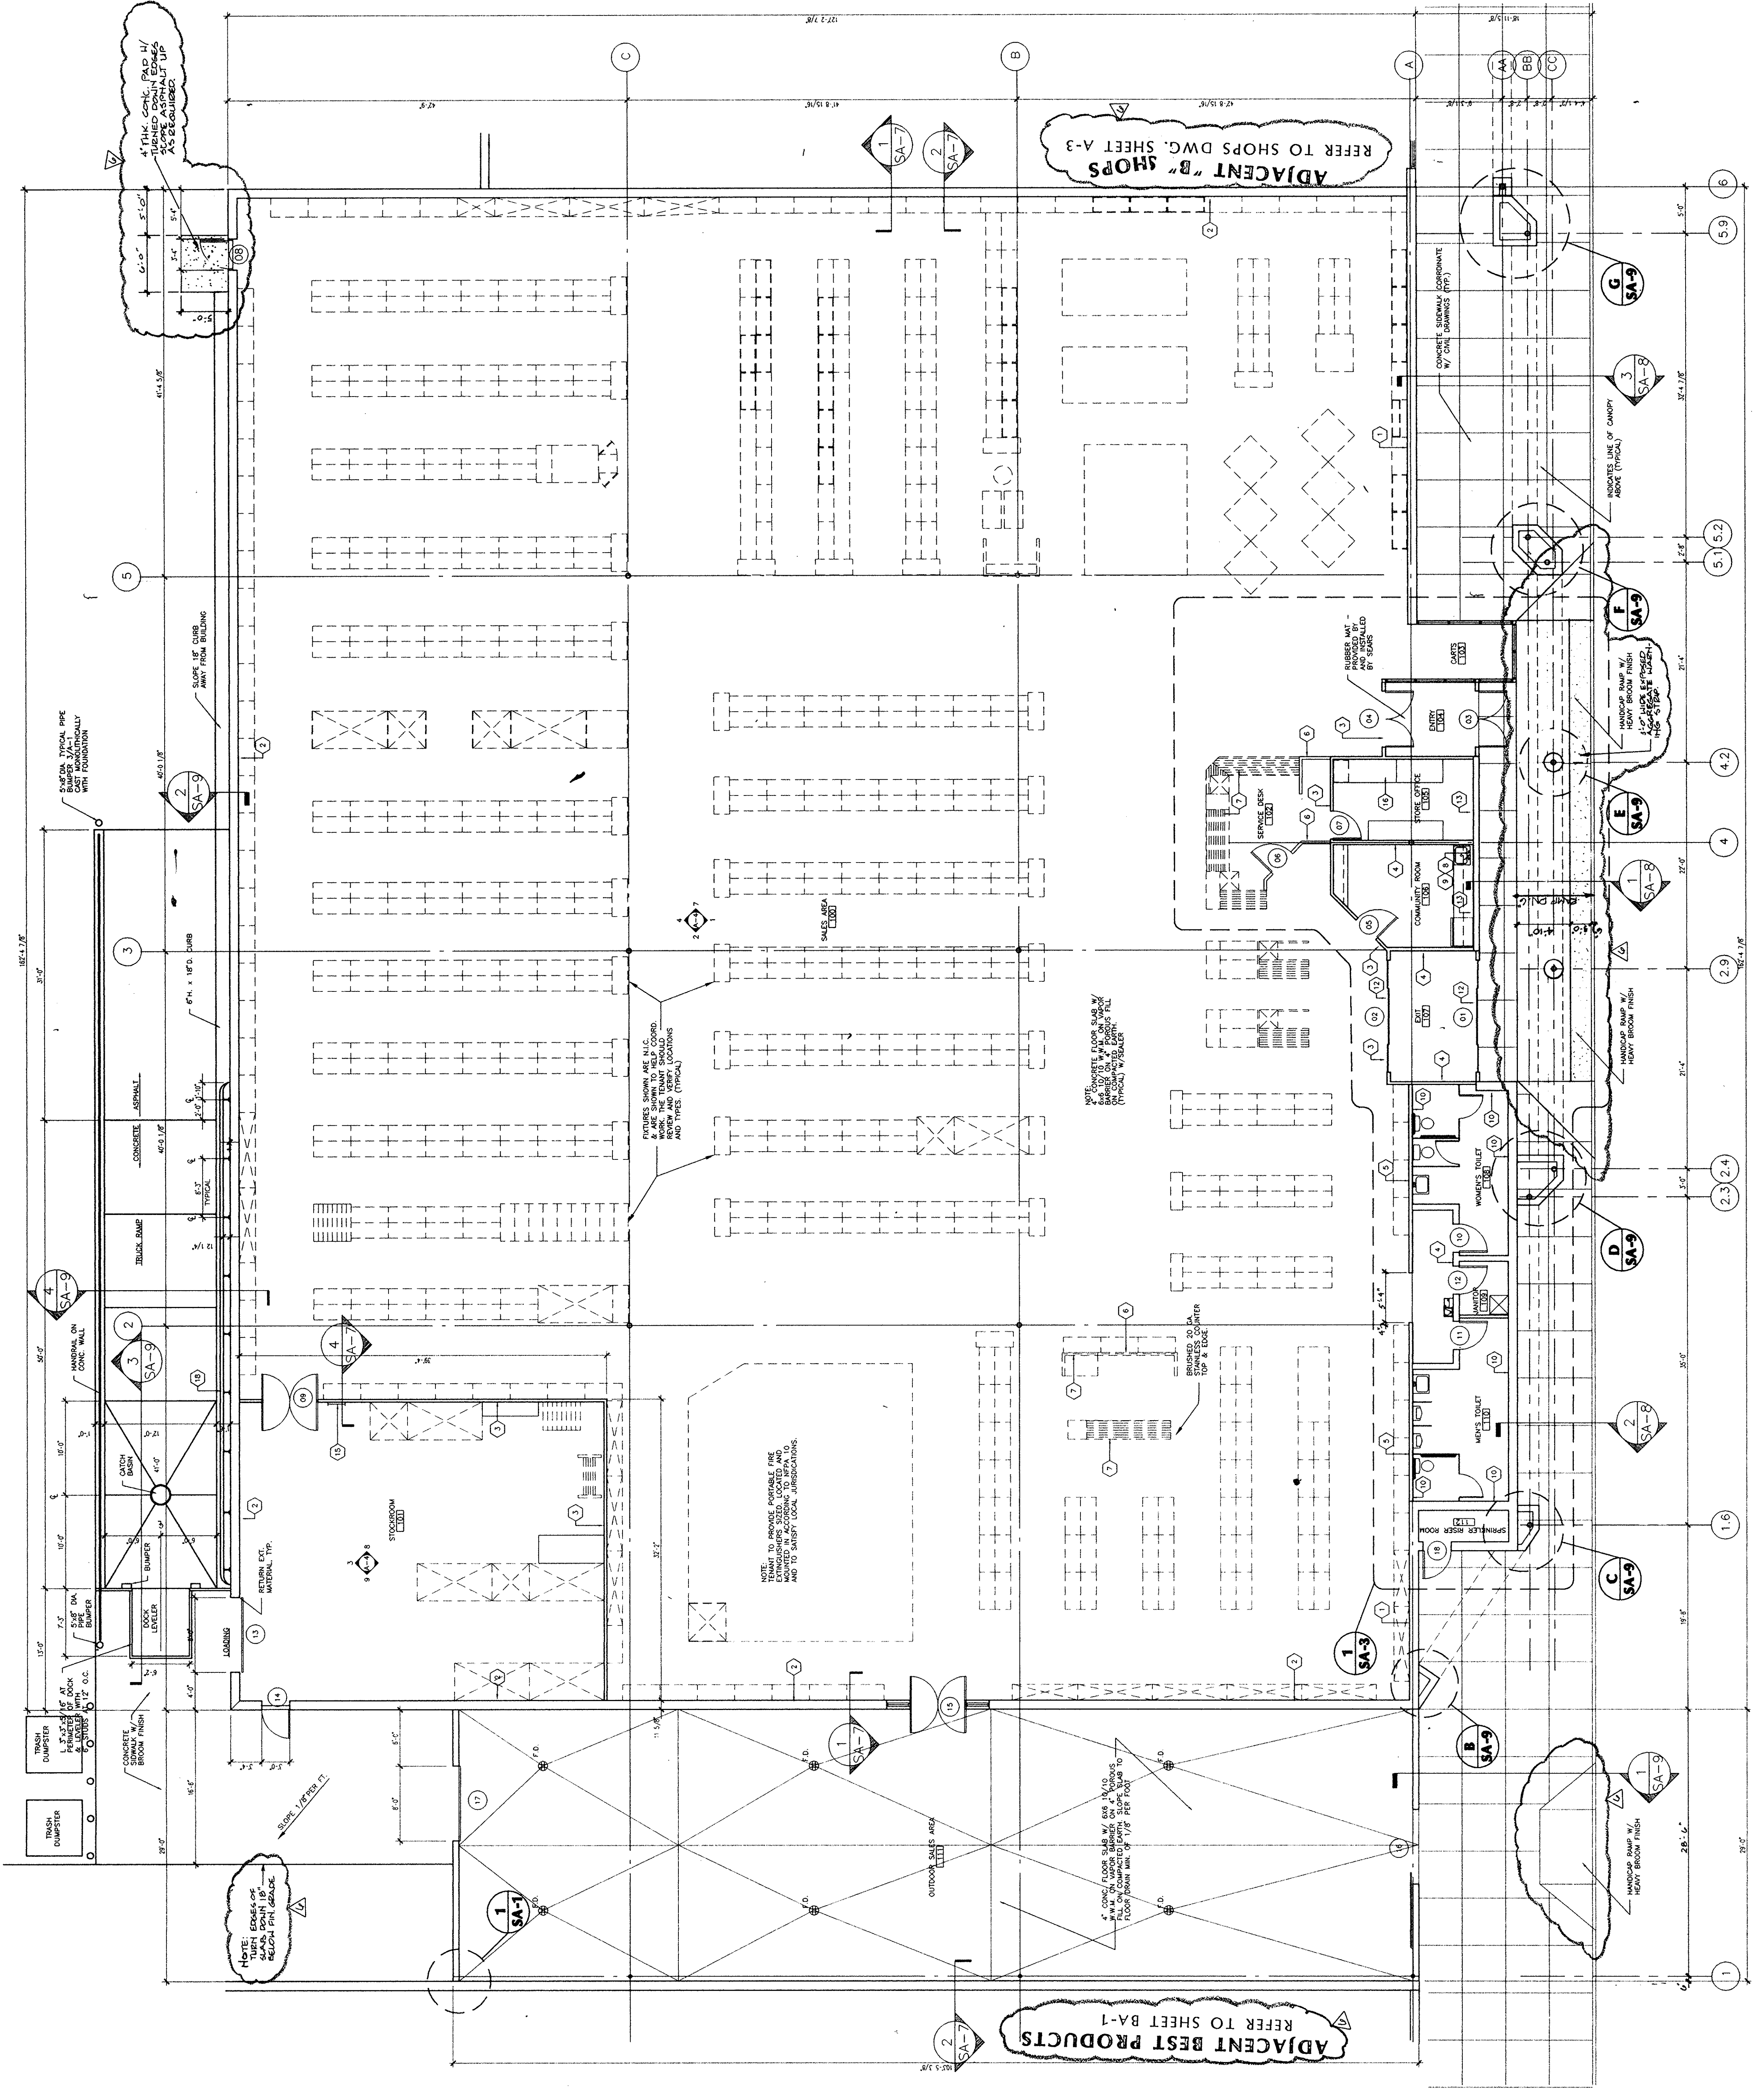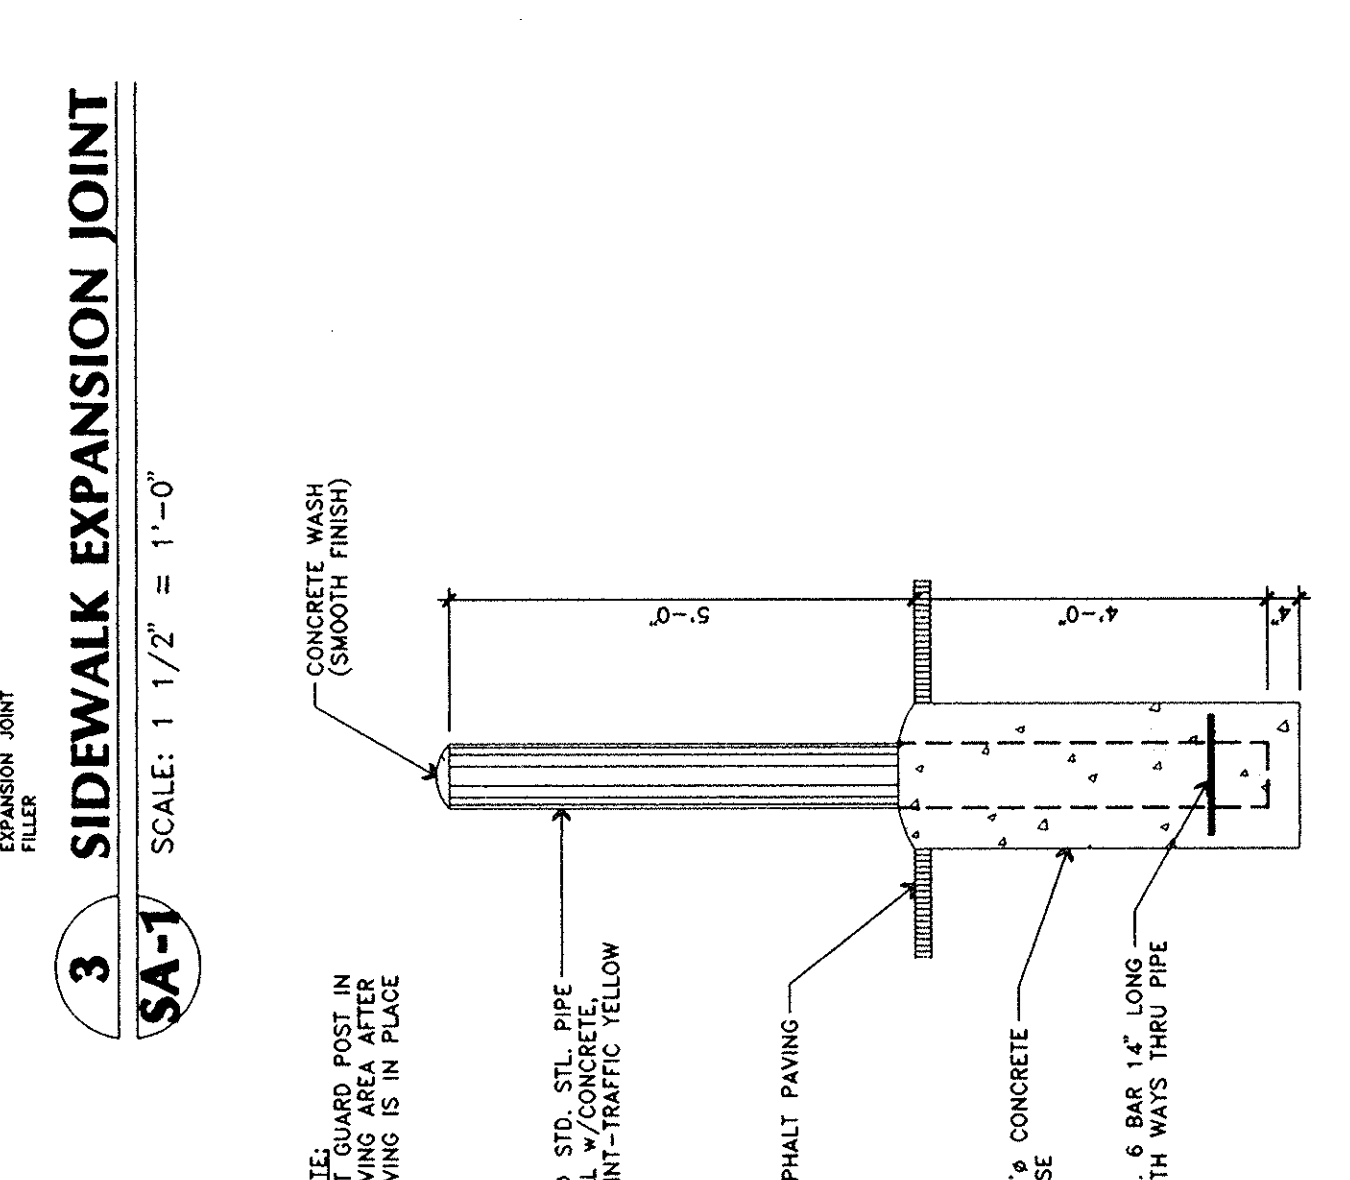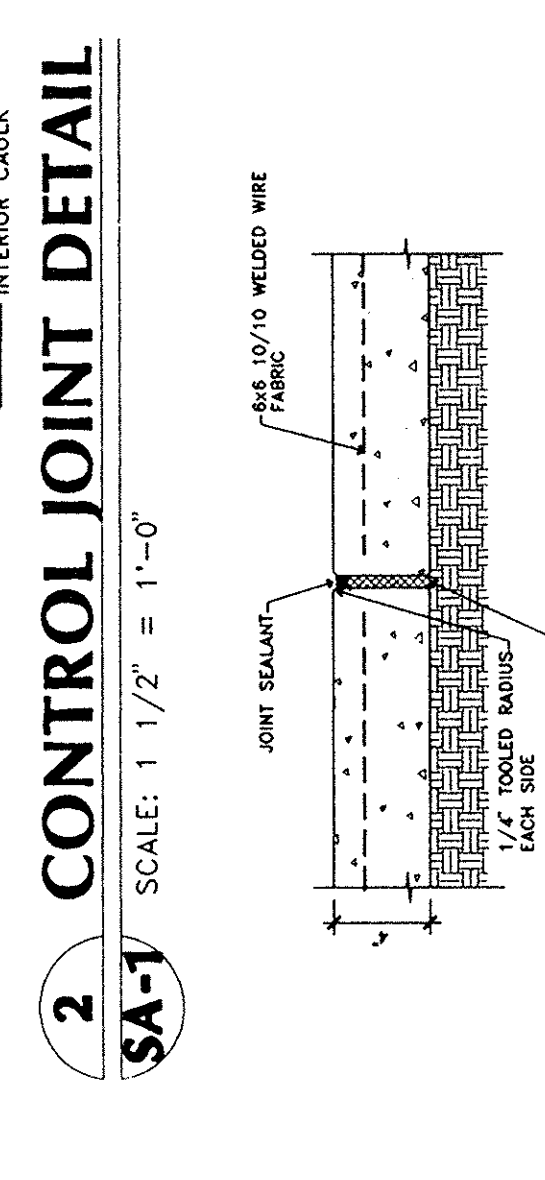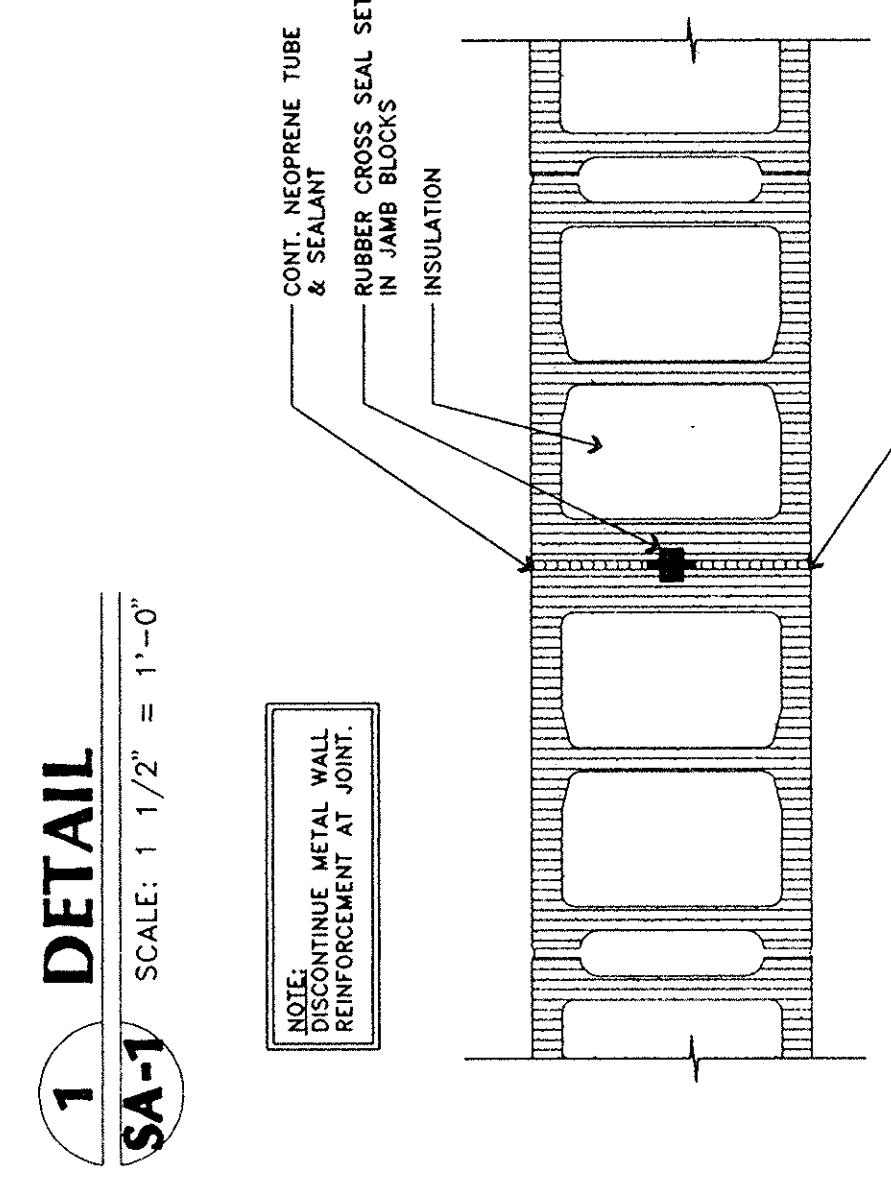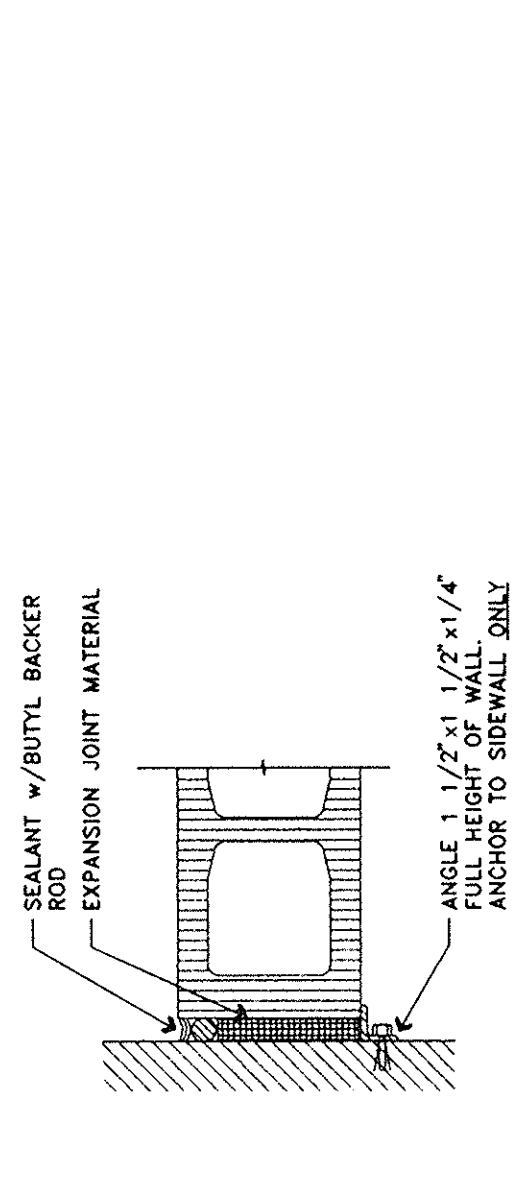

FLOOR PLAN SCALE: 1/4" = 1'-0"

LANDLORD SHALL PROVIDE A 4" X 4" SIGN IN EACH SHOP WINDOW TO BE INSTALLED BEFORE THE OPENING SIGN WITH ARTWORK PROVIDED BY SEARS.

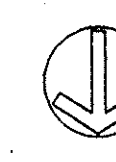

REFER TO SHOPS DWG. SHEET A-3

REFER TO SHEET BA-1

REFER TO SHEET A-3

REFER TO SHEET A-3

REFER TO SHEET A-3

REFER TO SHEET A-3

REFER TO SHEET A-3

REFER TO SHEET A-3

REFER TO SHEET A-3

REFER TO SHEET A-3

REFER TO SHEET A-3