


DOOR SCHEDULE			
SYMBOL	UNIT SIZE	SWING	REMARKS
A	36" w x 84" h	LEFT	PRIVACY LOCK @ SHOWER ROOM
B	36" w x 84" h	RIGHT	PRIVACY LOCK @ EXISTING RESTROOM
C	36" w x 84" h	RIGHT	KEY LOCK @ ELECTRIC ROOM
NOTES			
1. ALL DOORS NOT MENTIONED IN THESE DRAWINGS EXISTING SHALL REMAIN			
2. ALL DOOR HANDLES SHALL BE LEVER TYPE FOR UNIVERSAL ACCESSIBILITY.			

FIXTURE / EQUIPMENT SCHEDULE	
SYMBOL	DESCRIPTION
1	24" x 72" x 34" h RECEPTION COUNTER
2	TREADMILL
3	REGULATION BOXING RING
4	BAG RACK (FREESTANDING FRAME FOR HEAVY BAGS)

PROJECT NOTES

- N1 NEW 2x4 STUD WALL TO 8'-0" AFF, W/ 2x6 CEILING JOISTS @ 16" O.C. TYP W/ 5/8" TYPE "X" GYP BOARD AT CEILING & WALL @ NEW ELECTRIC ROOM TYP.
- N2 NEW 2x4 STUD WALL TO 8'-0" AFF, W/ 2x6 CEILING JOISTS @ 16" O.C. TYP. W/ 5/8" "GREEN BOARD" GYP. BOARD AT CLG & WALLS @ NEW SHOWER ROOM TYP.
- N3 REMOVE EXISTING DOUBLE SWING DOOR, PATCH AND REPAIR W/ 2x4 STUDS @ 16" O.C. & 5/8" GYP. BOARD TYP.
- N4 NEW 3'w X 7'h FRAMED OPENING, WRAP OPENING W/ GYP BOARD.
- N5 EXISTING DRINKING FOUNTAIN TO REMAIN, VERIFY WORKING CONDITION.
- N6 EXISTING UTILITY SINK TO REMAIN, VERIFY WORKING CONDITION.
- N7 EXISTING ACCESSIBLE RESTROOMS TO REMAIN, VERIFY WORKING CONDITION, PATCH AND REPAIR AS REQ'D.


TYPICAL FRAME PARTITION & CEILING DETAIL B
SCALE: 1/2" = 1'-0"

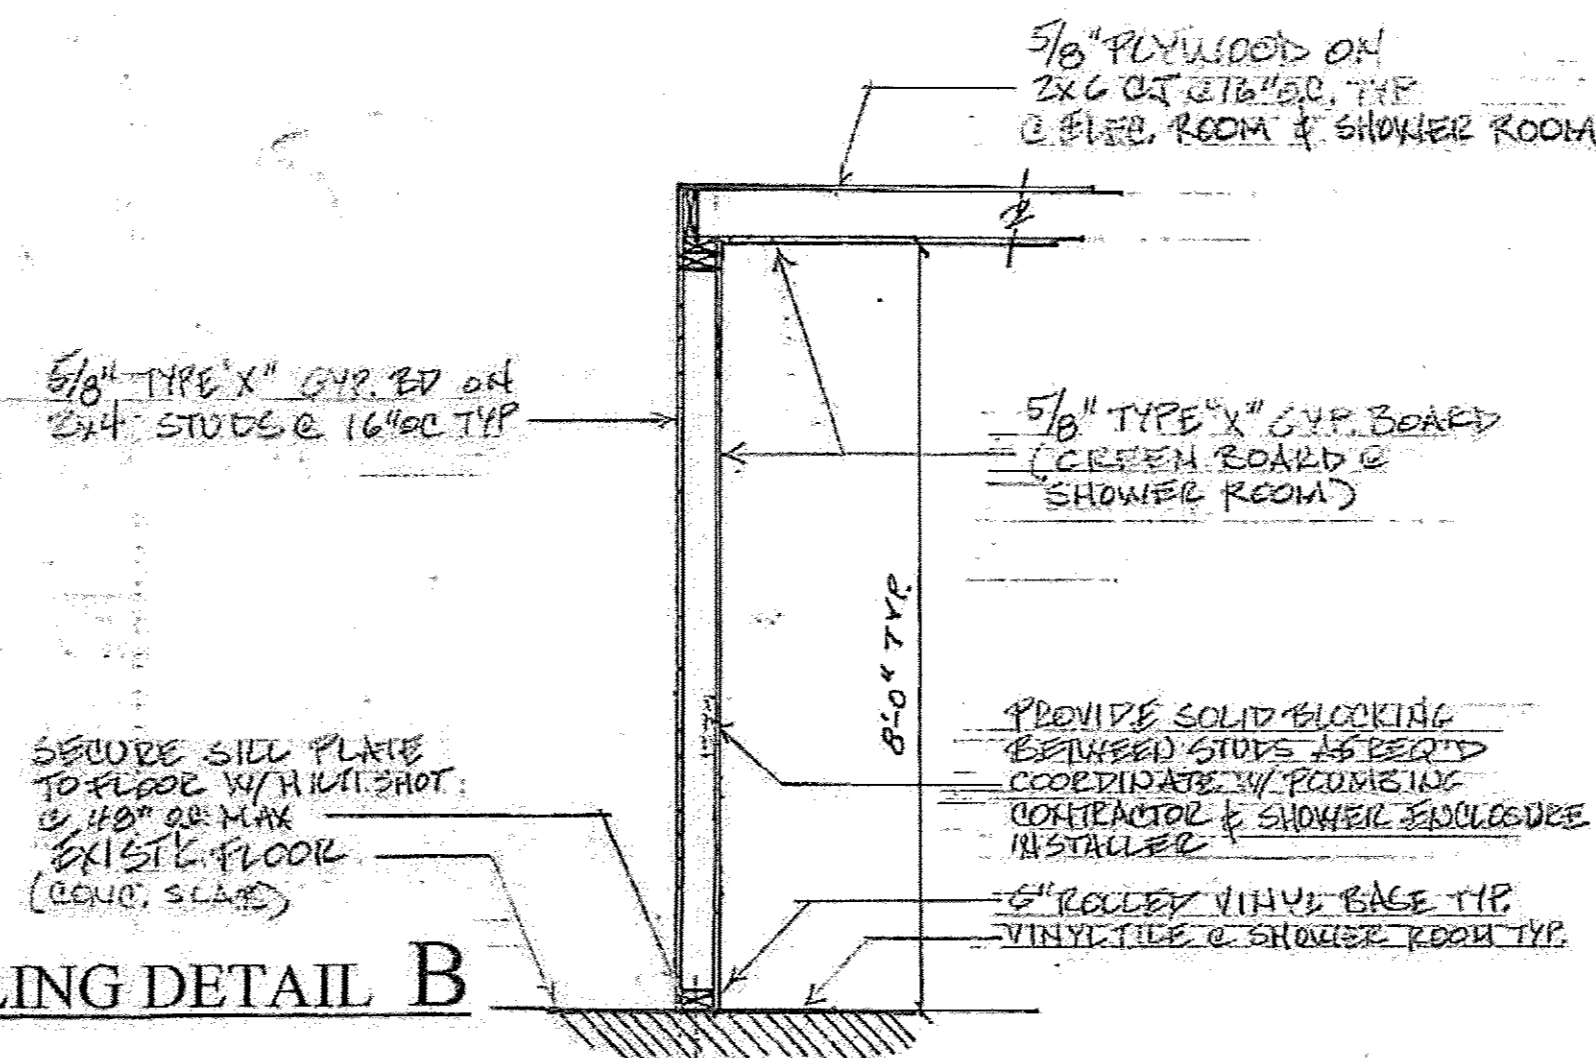

FLOOR PLAN
SCALE: 1/4" = 1'-0"

TELLANT AREA: 4166 G.S.F.

DETAIL @ NEW SHOWER ROOM A
SCALE: 1/2" = 1'-0"

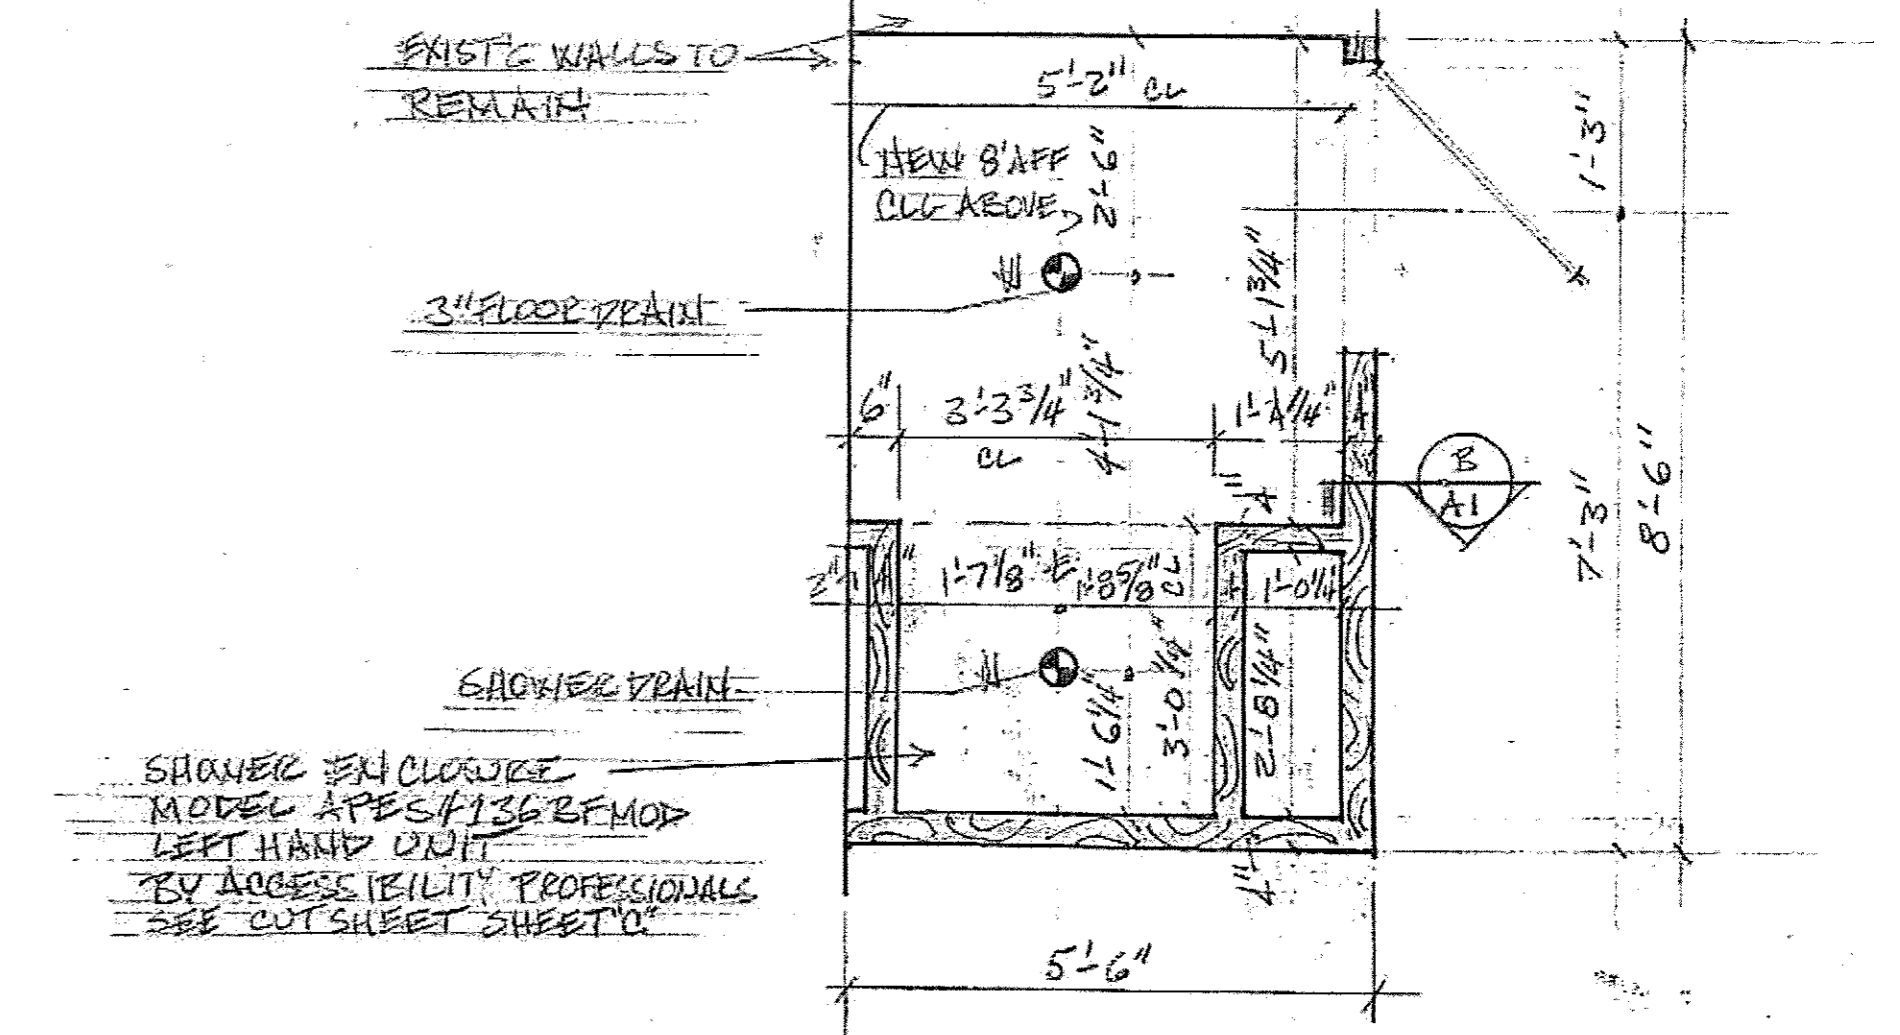

MATTHEW T. CRONIN AIA
ARCHITECT
P.O. BOX 225 RED BANK, NEW JERSEY 07701
PHONE: 732-747-6363 matt.cronin3@verizon.net FAX: 732-747-6966

PROPOSED INTERIOR ALTERATIONS FOR
L.A. BOXING
150 BROAD STREET
SHREWSBURY PLAZA
BOROUGH OF SHREWSBURY, MONMOUTH COUNTY, NEW JERSEY

DATE	6-13-08
SHEET TITLE	
FORM. No.	SHEET No. A-1 OF 3