



No.	Date/Description
03/07/11	LI REVIEW
03/17/11	TENANT REVIEW
04/08/11	PERMIT

NATIONAL REALTY & DEVELOPMENT CORP.
 3 MANHATTENVILLE ROAD
 PURCHASE, NEW YORK 10577-2116
 PHONE: (914) 894-4444 FAX: (914) 894-5448

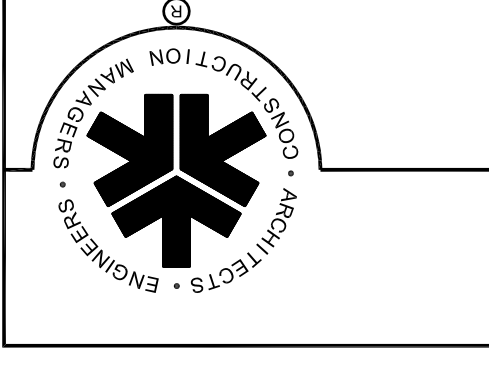

RICHARD L. BOWEN + ASSOCIATES INC.
 13000 Shaker Boulevard / Cheverus, Ohio 44120
 Phone: (216) 491-9300 Fax: (216) 491-0553
 www.rlb.com • email@rlb.com


NOTICE
 ENGINEERING DRAWINGS OR OTHER INFORMATION ARE NOT TO BE REPRODUCED OR TRANSMITTED IN ANY FORM OR BY ANY MEANS, ELECTRONIC OR MECHANICAL, WITHOUT THE WRITTEN PERMISSION OF THE ARCHITECT. ALL RIGHTS RESERVED. RICHARD L. BOWEN + ASSOCIATES INC. IS AN EQUAL OPPORTUNITY EMPLOYER.

 

FINISH PLAN
 MANFIELD COMMONS
 MANFIELD, NEW JERSEY

DRAWN BY: MLL, ETC.
 CHECKED BY: MLL
 RLB NO.: 7607

DRAWING NO. **A103**

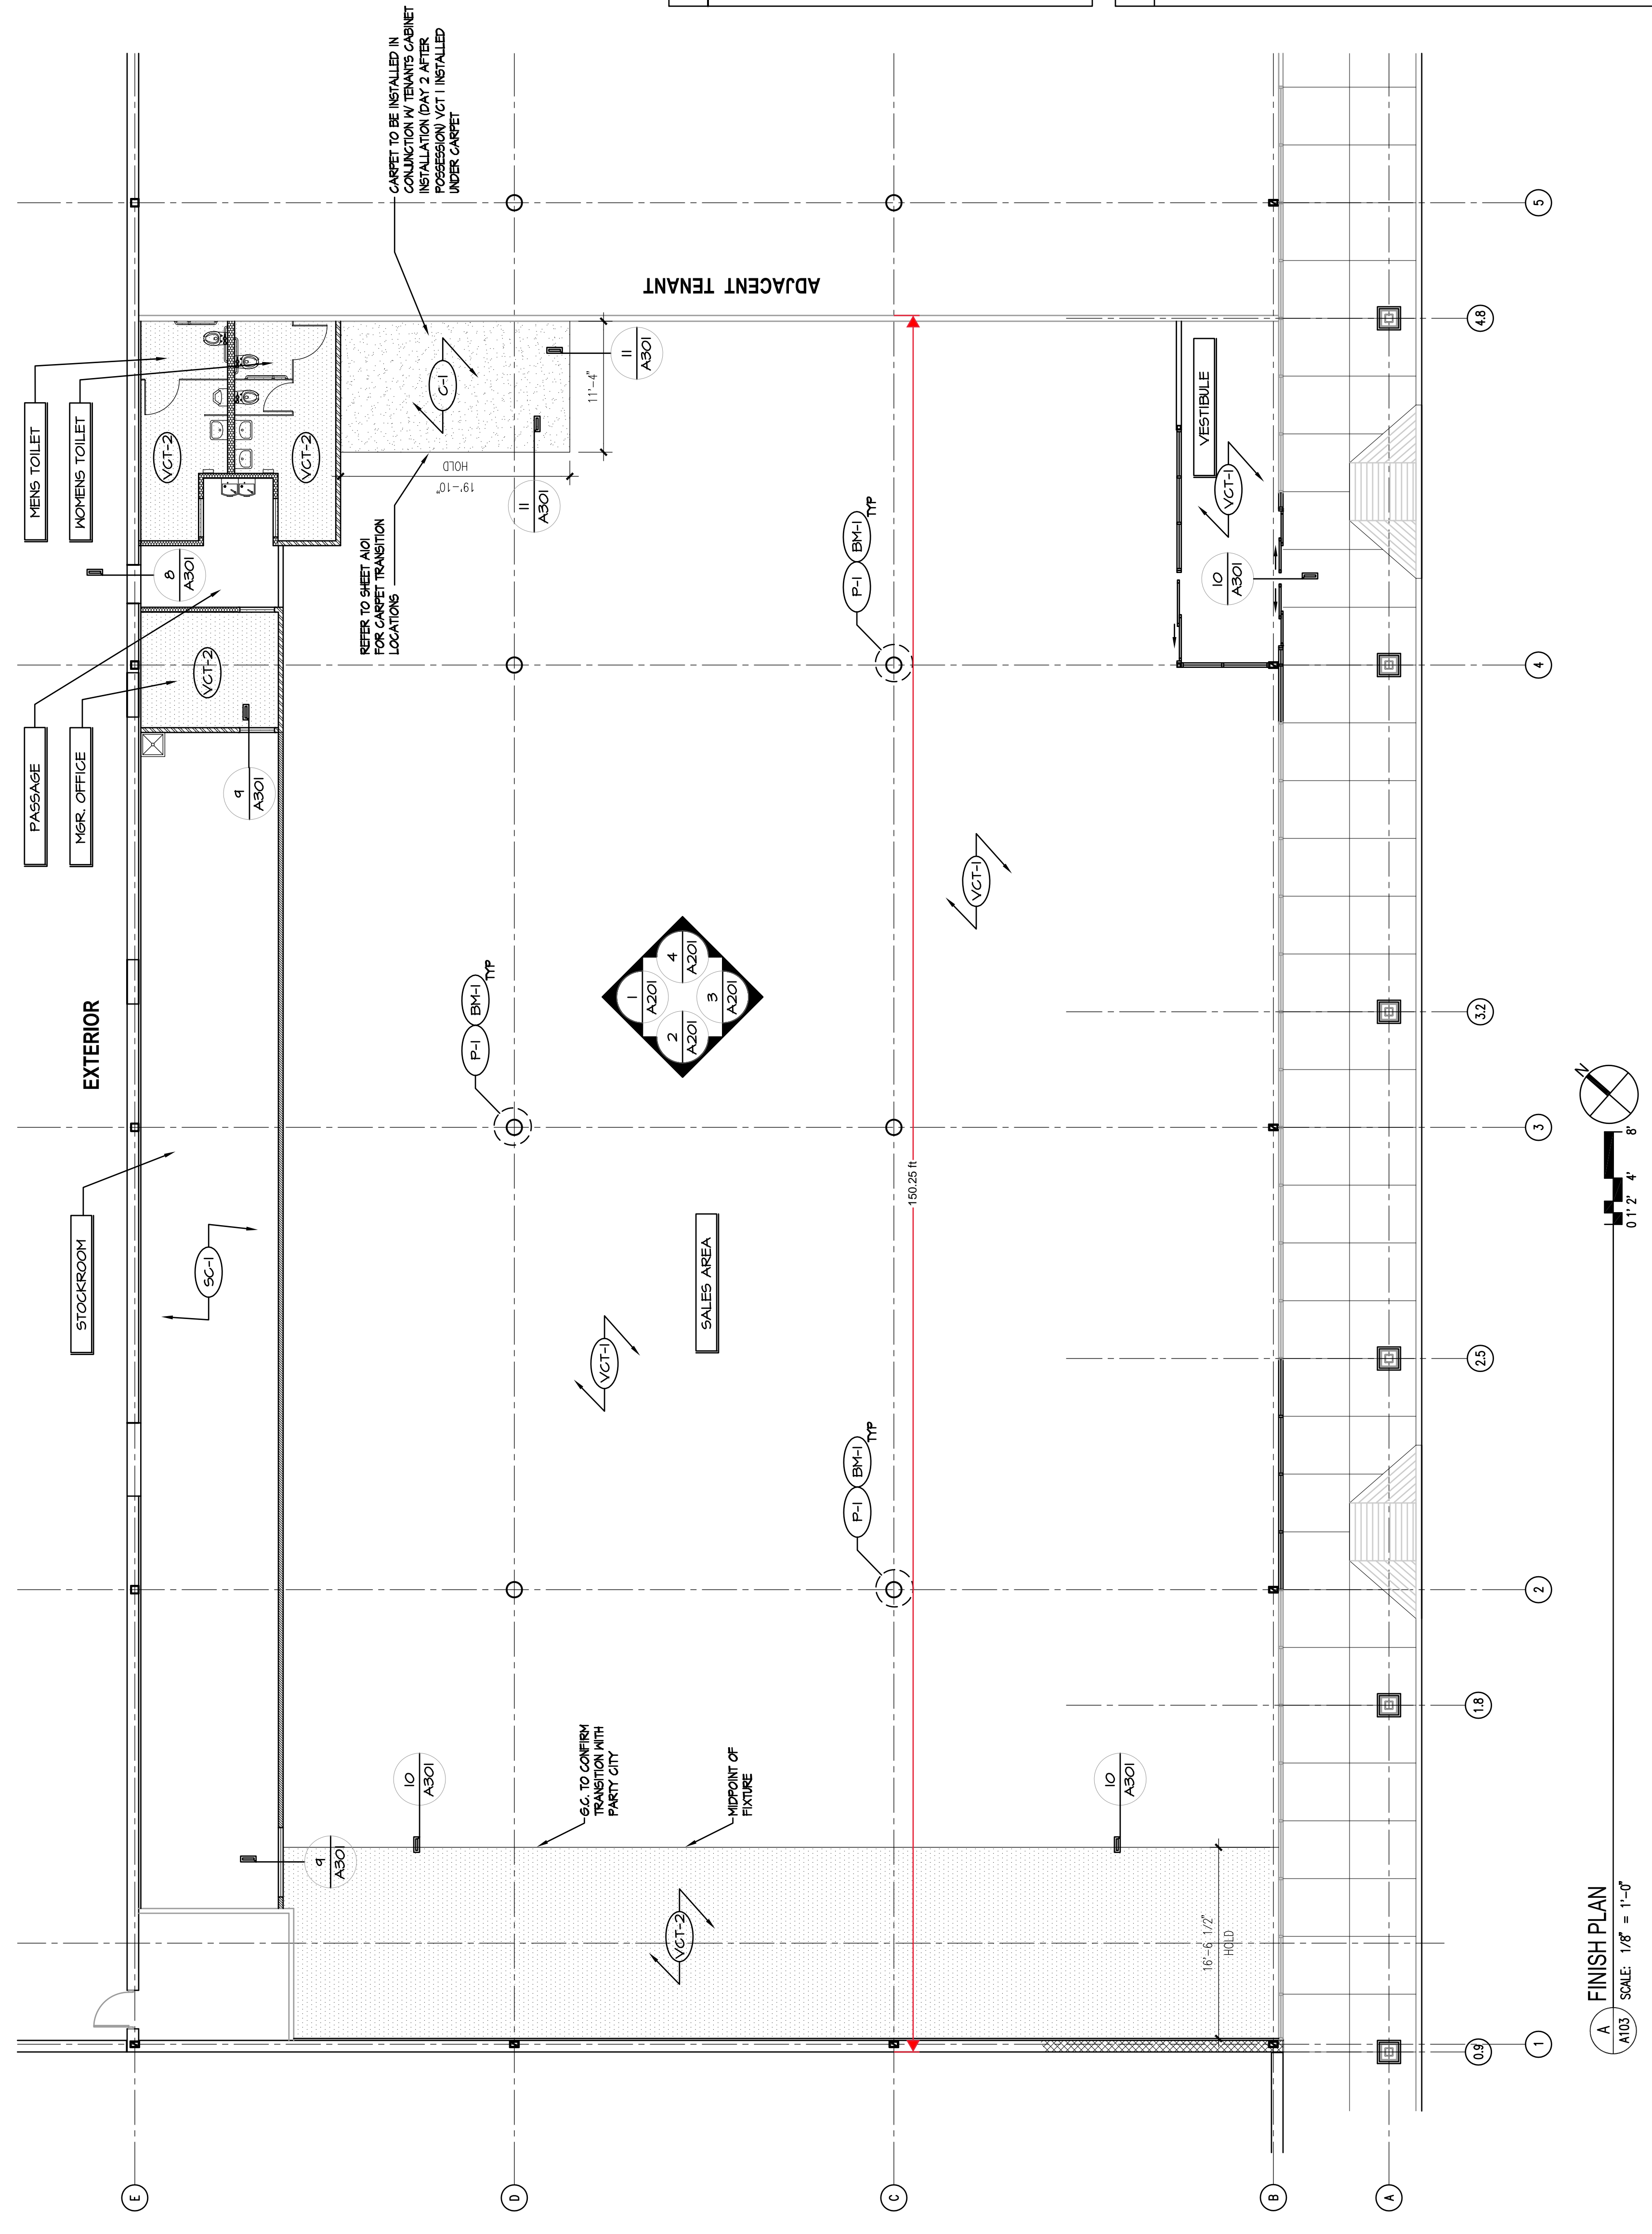

FLAME SPREAD REQUIREMENTS

MATERIAL	FLAME SPREAD CLASS	FLAME SPREAD NUMBER (LESS THAN)	SMOKE DEVELOPMENT NUMBER (LESS THAN)
PRIMER	A	10	10
PAINT	A	15	5
V.C.T.	A	25	450
SHEET VINYL	A	25	450
ENTRANCE MAT / CARPET	A	25	450
LAY-IN CEILING	A	25	450
FAB.	A	25	160

FINISH NOTES

- ALL SURFACES SHALL BE PREPARED AS REQUIRED IN ORDER TO RECEIVE NEW FINISHES.
- ALL INTERIOR FINISHES SHALL BE CLASS "A" MINIMUM, UNLESS OTHERWISE NOTED.
- ALL SALES AREA CORNER BRIMS SURFACES SHALL BE PRIME AND PAINTED LATEX EGGSHELL EMERALD. CEILING FINISH IS TO BE FLAT.
- ALL NON-SALES AREA CORNER BRIMS SURFACES AND ALL DOORS AND FRAMES SHALL BE PRIME AND PAINTED LATEX EGGSHELL EMERALD. CEILING FINISH IS TO BE FLAT.
- ALL CEILING FINISHES SHALL BE PRIME AND PAINTED LATEX EGGSHELL EMERALD. CEILING FINISH IS TO BE FLAT.
ROOM FINISH SCHEDULE

ROOM	FLOOR	BASE	WALLS	CEILING	HEIGHT	REMARKS

FINISH SCHEDULE

CALLOUT	MANUFACTURER	DESCRIPTION	COMMENTS	CONTACT:
(A103)		SCALE: 1/8" = 1'-0"		
