


WALL SYMBOL LEGEND

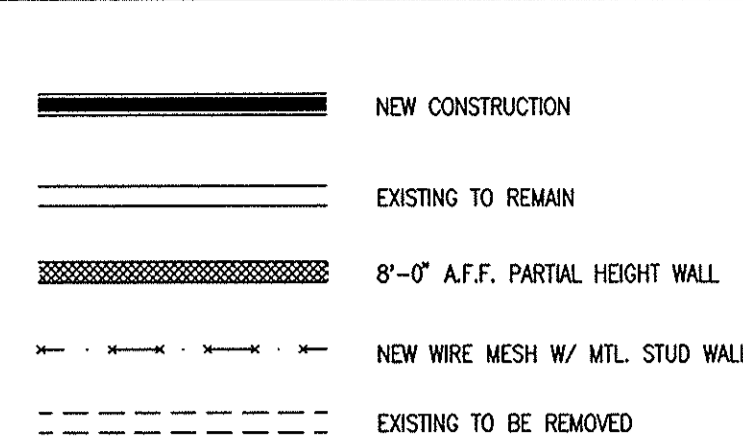


NOTES

1. ALL WALL DIMENSIONS ARE FACE TO FACE OF FINISH TYPICAL.
2. ALL DRYWALL JOINTS TO BE TAPED AND FINISHED WITH (3) COATS OF JOINT COMPOUND AND SANDED SMOOTH AND READY FOR FINISH.
3. ALL WOOD BLOCKING FOR ANY WALL STANDARDS, FIXTURES, ETC. AND IN STOREFRONT TO BE FIRE RETARDANT.
4. ALL PLYWOOD OR MDF TO BE FIRE RETARDANT.
5. TENANT'S G.C. TO OBTAIN WRITTEN WALL APPROVAL PRIOR TO ANY SLAB CUTTING OR TRENCHING WORK.
6. PROVIDE RECEIVER CHANNELS AT FULL HEIGHT PARTITIONS TO ALLOW FOR 1 1/2" DEFLECTION.

WALL TYPE LEGEND

1. EXISTING 1 HR. RATED DEMISING WALL. PROVIDE (1) LAYER 5/8" TYPE "X" GYP. BD. ON EACH SIDE 6" MTL. STUDS @ 24" O.C. FULL HEIGHT TO UNDERSIDE OF FLOOR DECKING ABOVE - MAINTAIN 1 HR. FIRE RATING. (U.L. No. 465)
2. NEW 1 HR. RATED INTERIOR PARTITION. PROVIDE (1) LAYER 5/8" TYPE "X" GYP. BD. ON EACH SIDE 5/8" MTL. STUDS @ 24" O.C. FULL HEIGHT TO UNDERSIDE OF FLOOR DECKING ABOVE - MAINTAIN 1 HR. FIRE RATING. (U.L. No. 465)
3. NEW RATED TOILET PARTITION. PROVIDE (1) LAYER 5/8" TYPE "X" GYP. BD. ON EACH SIDE 6" MTL. STUDS @ 24" O.C. FULL HEIGHT TO UNDERSIDE OF FLOOR DECKING ABOVE - MAINTAIN 1 HR. FIRE RATING. (U.L. No. 465). (USE WATER RESISTANT GYP. BD. ON TOILET ROOM SIDE.)
4. NEW INTERIOR PARTITION. NEW 3-5/8" METAL STUD @ 16" O.C. WITH (1) LAYER 5/8" GYP. BD. ON BOTH SIDES. GYP. BD. TO RUN FULL HEIGHT TO UNDERSIDE OF FLOOR DECKING ABOVE ON STOCK ROOM SIDE. USE WATER RESISTANT GYP. BD. ON TOILET ROOM SIDE TO RUN TO UNDERSIDE OF GYP. BD. CEILING.

5. NEW INTERIOR PARTITION. NEW 3 5/8" METAL STUD FRAMING @ 16" O.C. W/ (1) LAYER 5/8" TYPE "X" GYP. BD. ON EACH SIDE. SHOW WINDOW SIDE GYP. BD. TO EXTEND TO UNDERSIDE OF SOFFIT AND SALES AREA SIDE TO BE FLUSH WITH RETURN SIDE OF SOFFIT TO DECK.
6. NEW INTERIOR PARTITION. NEW 3 5/8" METAL STUD FRAMING @ 16" O.C. W/ (1) LAYER 5/8" TYPE "X" GYP. BD. ON EACH SIDE EXTENDED TO UNDERSIDE OF GYP. BD. CEILING(S).
7. NEW INTERIOR PARTITION. NEW 3 5/8" METAL STUD FRAMING @ 16" O.C. W/ (1) LAYER 5/8" TYPE "X" GYP. BD. ON EACH SIDE ROOM SIDE - EXTEND TO UNDERSIDE OF GYP. BD. CEILING AND SALES AREA SIDE TO EXTEND TO 6" ABOVE FINISHED CEILING.

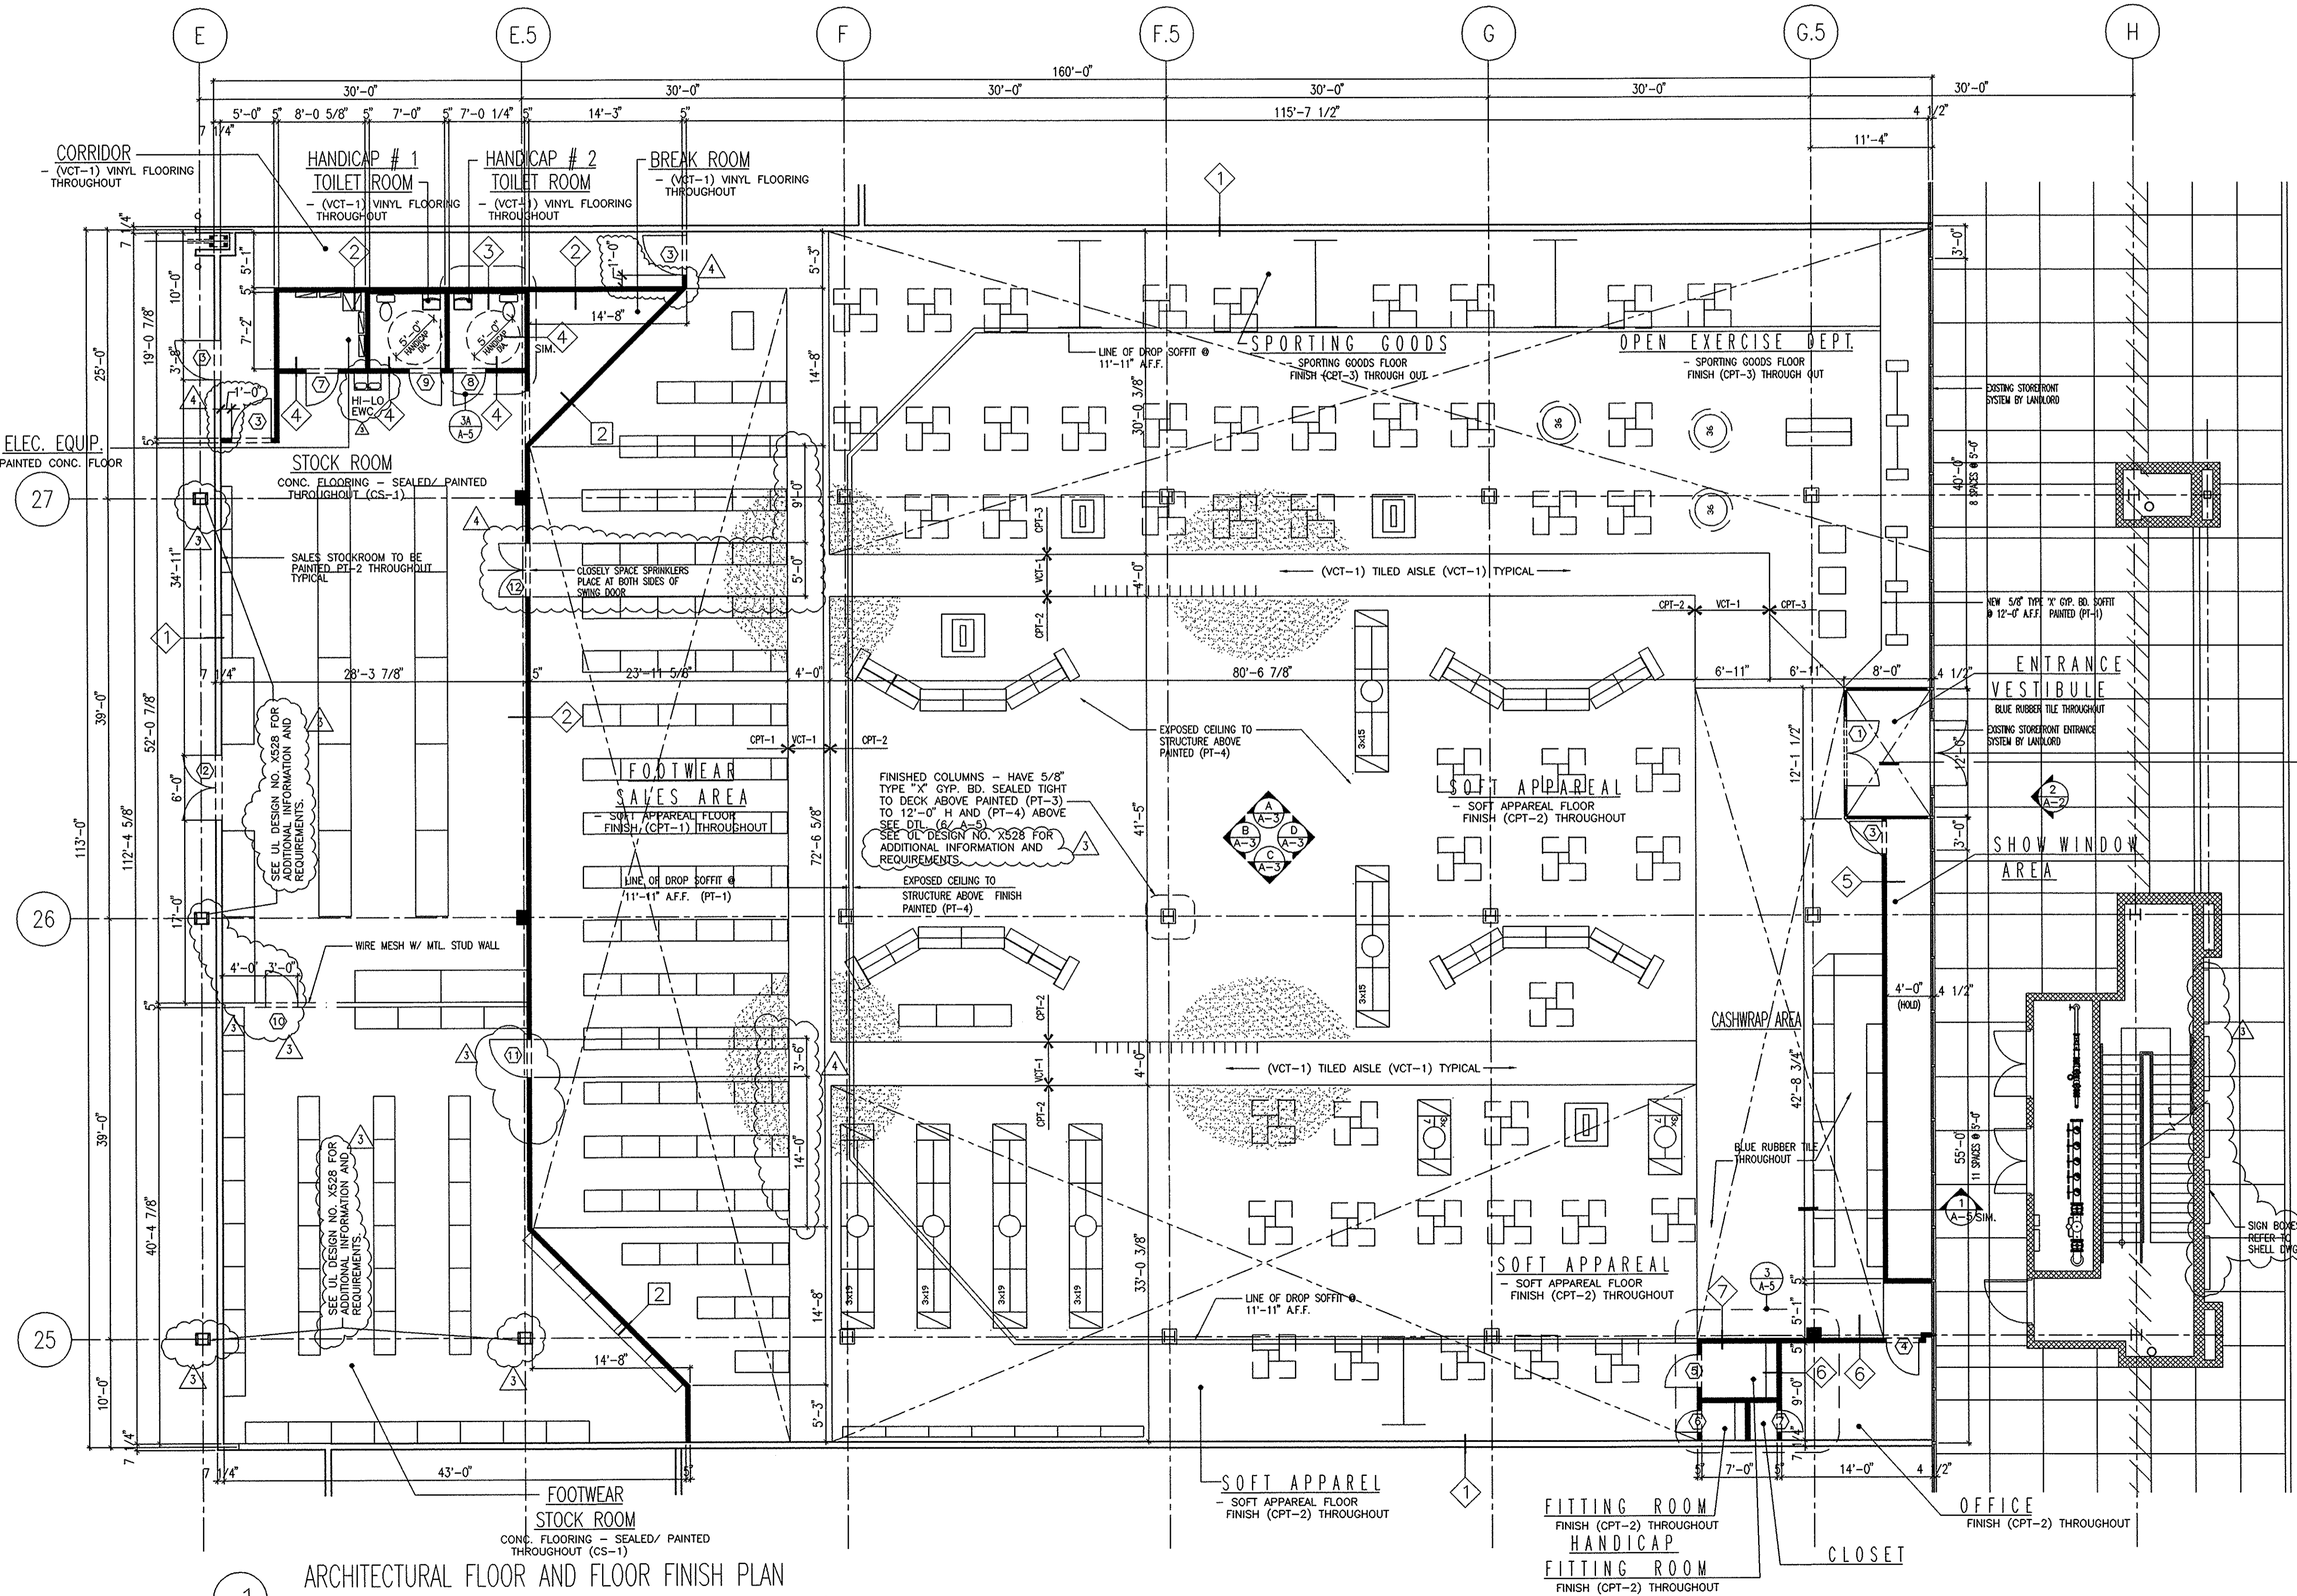

ARCHITECTURAL FLOOR AND FLOOR FINISH PLAN

SCALE: 1/8" = 1'-0"

GENERAL NOTES

1. VERIFY MEASUREMENTS WITH CORRESPONDING CONSTRUCTED OR EXISTING CONDITIONS PRIOR TO PROCEEDING WITH THE WORK, AND NOTIFY THE ARCHITECT IMMEDIATELY OF SIGNIFICANT DISCREPANCIES USING THE "CONSTRUCTION REQUEST FOR INFORMATION" FORM AND SUPPLEMENTARY CONTRACTOR-PRODUCED DETAILS AS REQUIRED.
2. FINISH ELEVATIONS REFERENCED ON ARCHITECTURAL DRAWINGS ARE DATUM ELEVATIONS ABOVE THE FINISH FLOOR ELEVATION. THE CONTRACTOR MUST COORDINATE DATUM-BASED ARCHITECTURAL ELEVATIONS SHOWN WITH SITE-SPECIFIC ELEVATIONS SHOWN ON CIVIL DRAWINGS (IF ANY).
3. PARTITION DIMENSIONS SHOWN ARE TO FACE OF PARTITION FINISH UNLESS SPECIFICALLY NOTED OTHERWISE.
4. BUILDING SHALL BE FULLY PROTECTED WITH AUTOMATIC SPRINKLER SYSTEM IN ACCORDANCE WITH NFPA 251C. PROVIDE FIRE EXTINGUISHERS PER JURISDICTION REQUIREMENTS.
5. COORDINATE ALL METER LOCATIONS WITH CIVIL, PLUMB., AND ELEC. DRAWINGS.
6. REFER TO RETAIL STORES SHELL PACKAGE FOR BUILDING SHELL COMPONENTS SUCH AS EXTERIOR WALLS, TENANT DEMISING WALLS AND THE BUILDING STRUCTURE. COORDINATE WORK WITH BUILDING SHELL COMPONENTS ALREADY CONSTRUCTED.
7. ALL DRYWALL TO BE TAPED, SPACKLED AND PAINTED TWO COATS TO UNDERSIDE OF CEILING. COLOR TO BE TENANT'S CHOICE FROM LANDLORD SAMPLES.
8. TENANT DEMISING WALL AND STOCKROOM WALL - 1 HR. RATED 5/8" TYPE X GYP. BD. ON BOTH SIDES OF 6" MTL. STUDS @ 24" O.C. FULL HEIGHT TO UNDERSIDE OF FLOOR DECKING ABOVE TAPE, BEAD, SPACKLE AND PAINT (TWO COATS).
9. TYP. CORRIDOR WALL ABOVE GLASS - REFER TO RETAIL SHELL PACKAGE DRAWINGS.
10. TYP. CORRIDOR DEMISING WALL - 1 HR. RATED. REFER TO RETAIL SHELL PACKAGE DRAWINGS.
11. ALL WALLS TO BE COVERED WITH GYPSUM BOARD, TAPED SANDED, AND READY TO PAINT

DATES AND REVISIONS

1-18-02	FOR PERMIT
4-8-02	
5-8-02	



RICHARD L. BOWEN AND ASSOCIATES INC.
 18000 SHAKER BOULEVARD, CLEVELAND, OHIO 44120 • (216) 481-9800 • FAX 481-8063

NOTICE

THIS ARCHITECTURAL AND ENGINEERING DRAWING IS GIVEN IN CONFIDENCE. NO USE OR DISSEMINATION MAY BE MADE WITHOUT PRIOR WRITTEN CONSENT OF THE ARCHITECT. ALL RIGHTS ARE HEREBY SPECIFICALLY RESERVED.

RICHARD L. BOWEN AND ASSOCIATES INC.
 COPYRIGHT YEAR 2002

MODELL'S
 TOWN OF WALLKILL
 ORANGE COUNTY, NEW YORK

TENANT IMPROVEMENTS
 ORANGE PLAZA
 REDEVELOPMENT

NATIONAL REALTY AND DEVELOPMENT CORP.
 3 MANHATTENVILLE ROAD
 PURCHASE, NEW YORK 10577-2116
 PHONE: (914) 694-4444 / FAX: (914) 694-5448

DRAWN BY: DLS
 CHECKED BY: JBB
 RLB NO. 5271.14

DRAWING NO.
A-1